




"SURROUND WALL A"-FRONT ELEVATION
Scale: 1/4" = 1'-0"

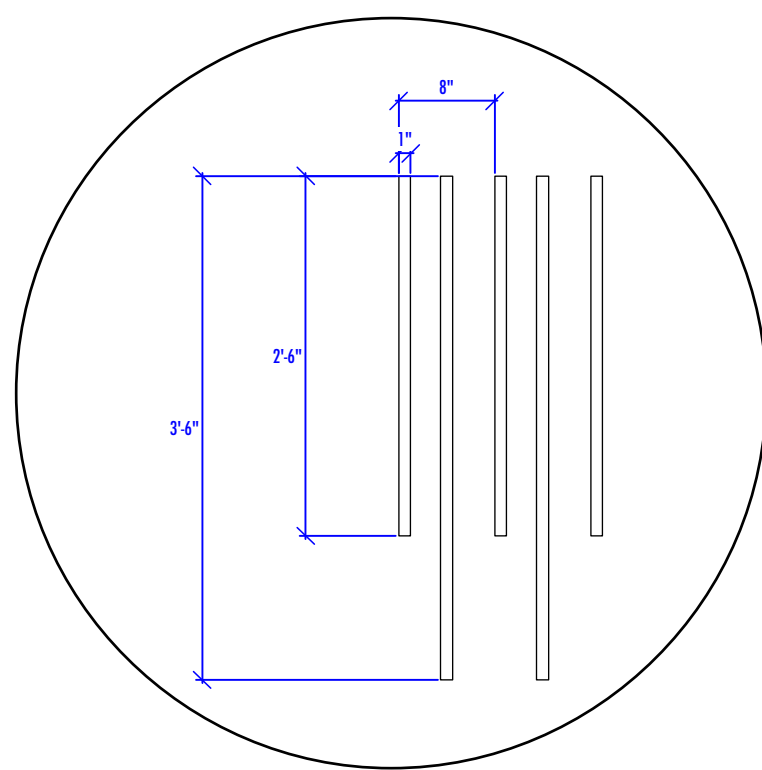


"FOOTBALL TICK"-DETAIL
Scale: 3/4"=1'-0"

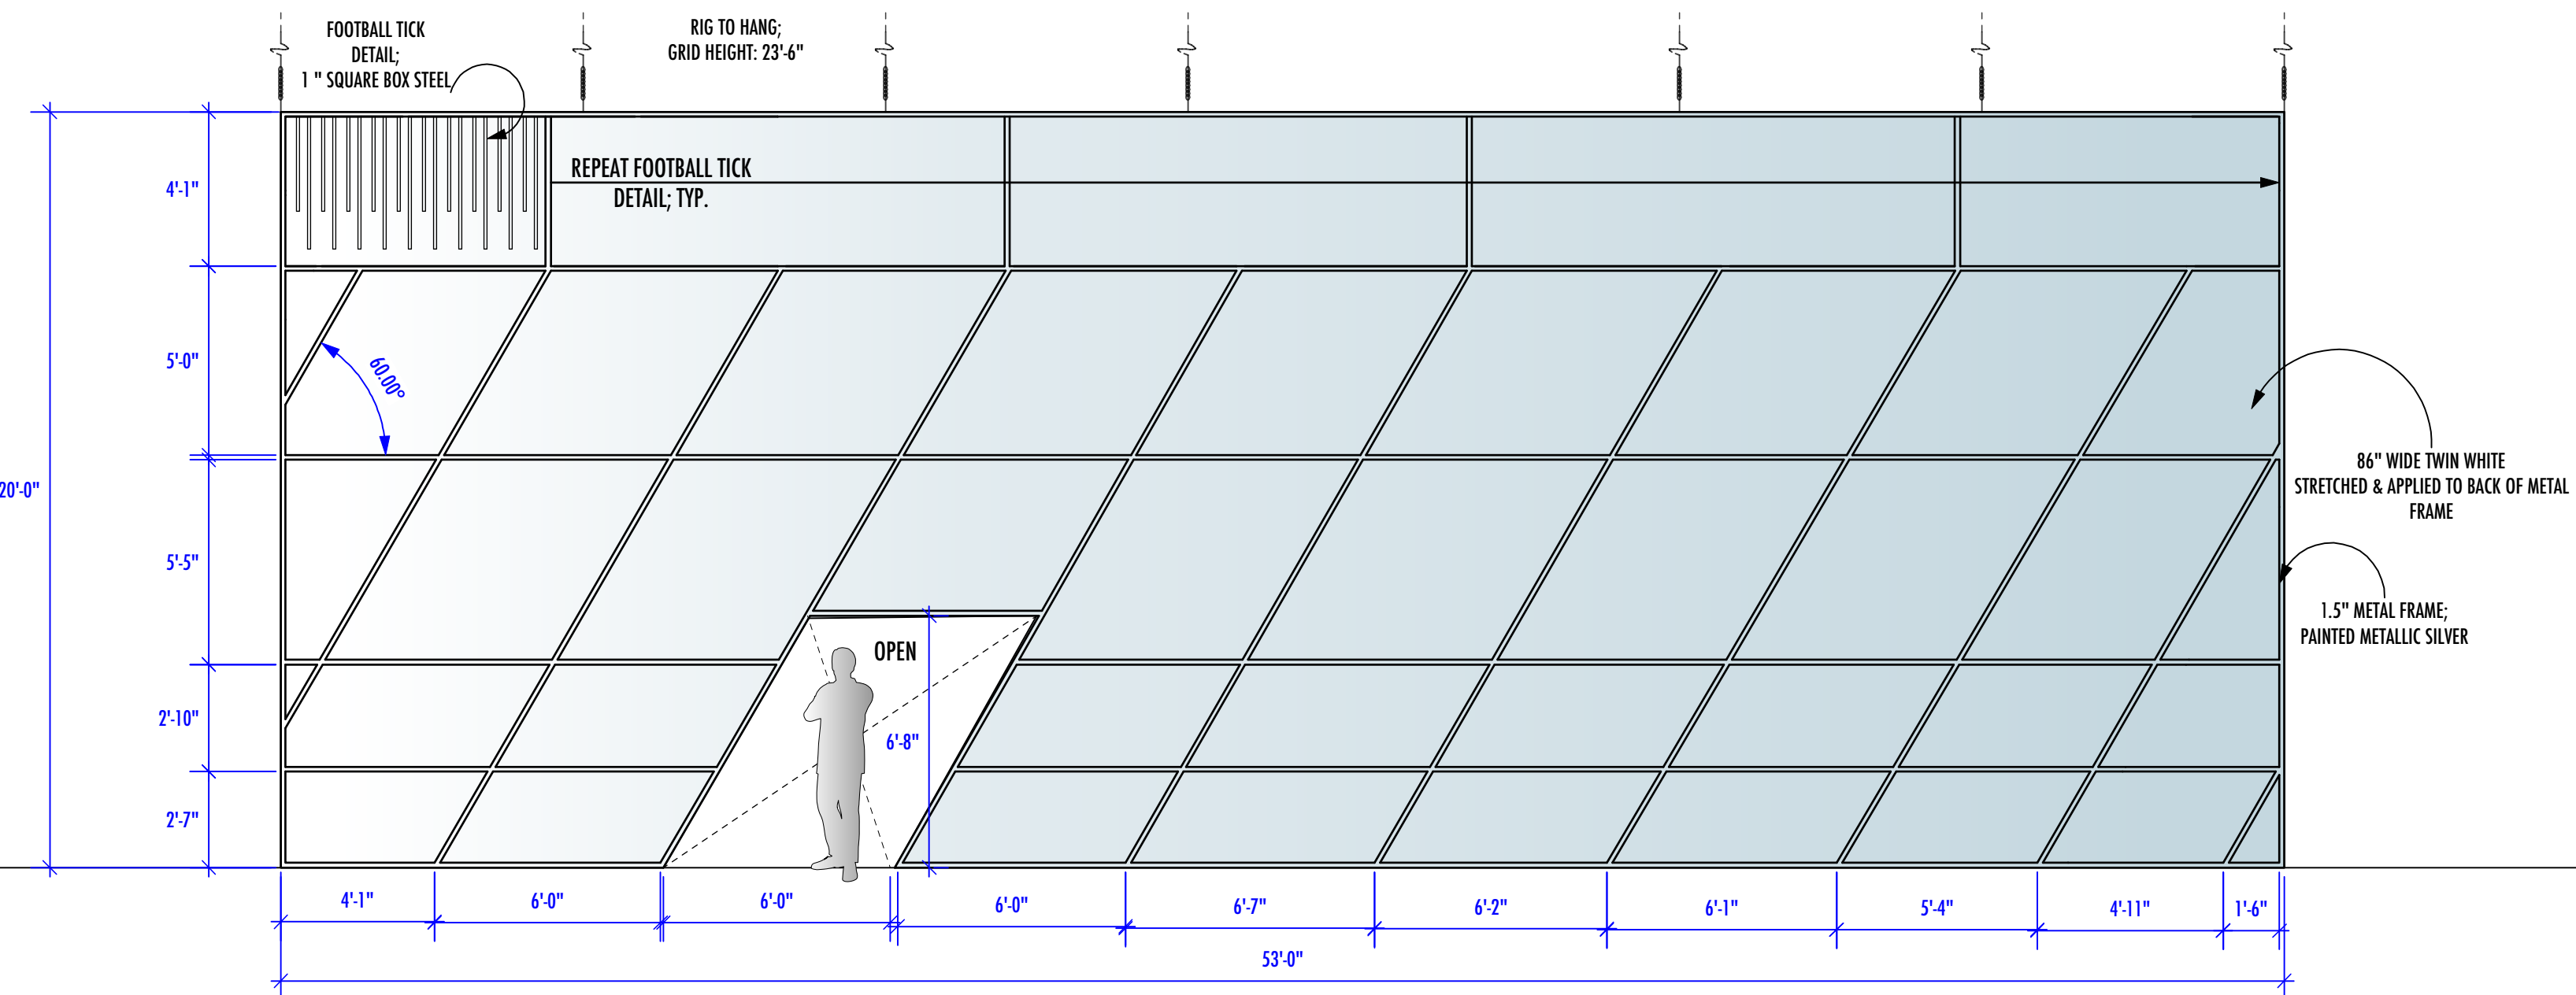


"SURROUND WALL B"-FRONT ELEVATION
Scale: 1/4" = 1'-0"

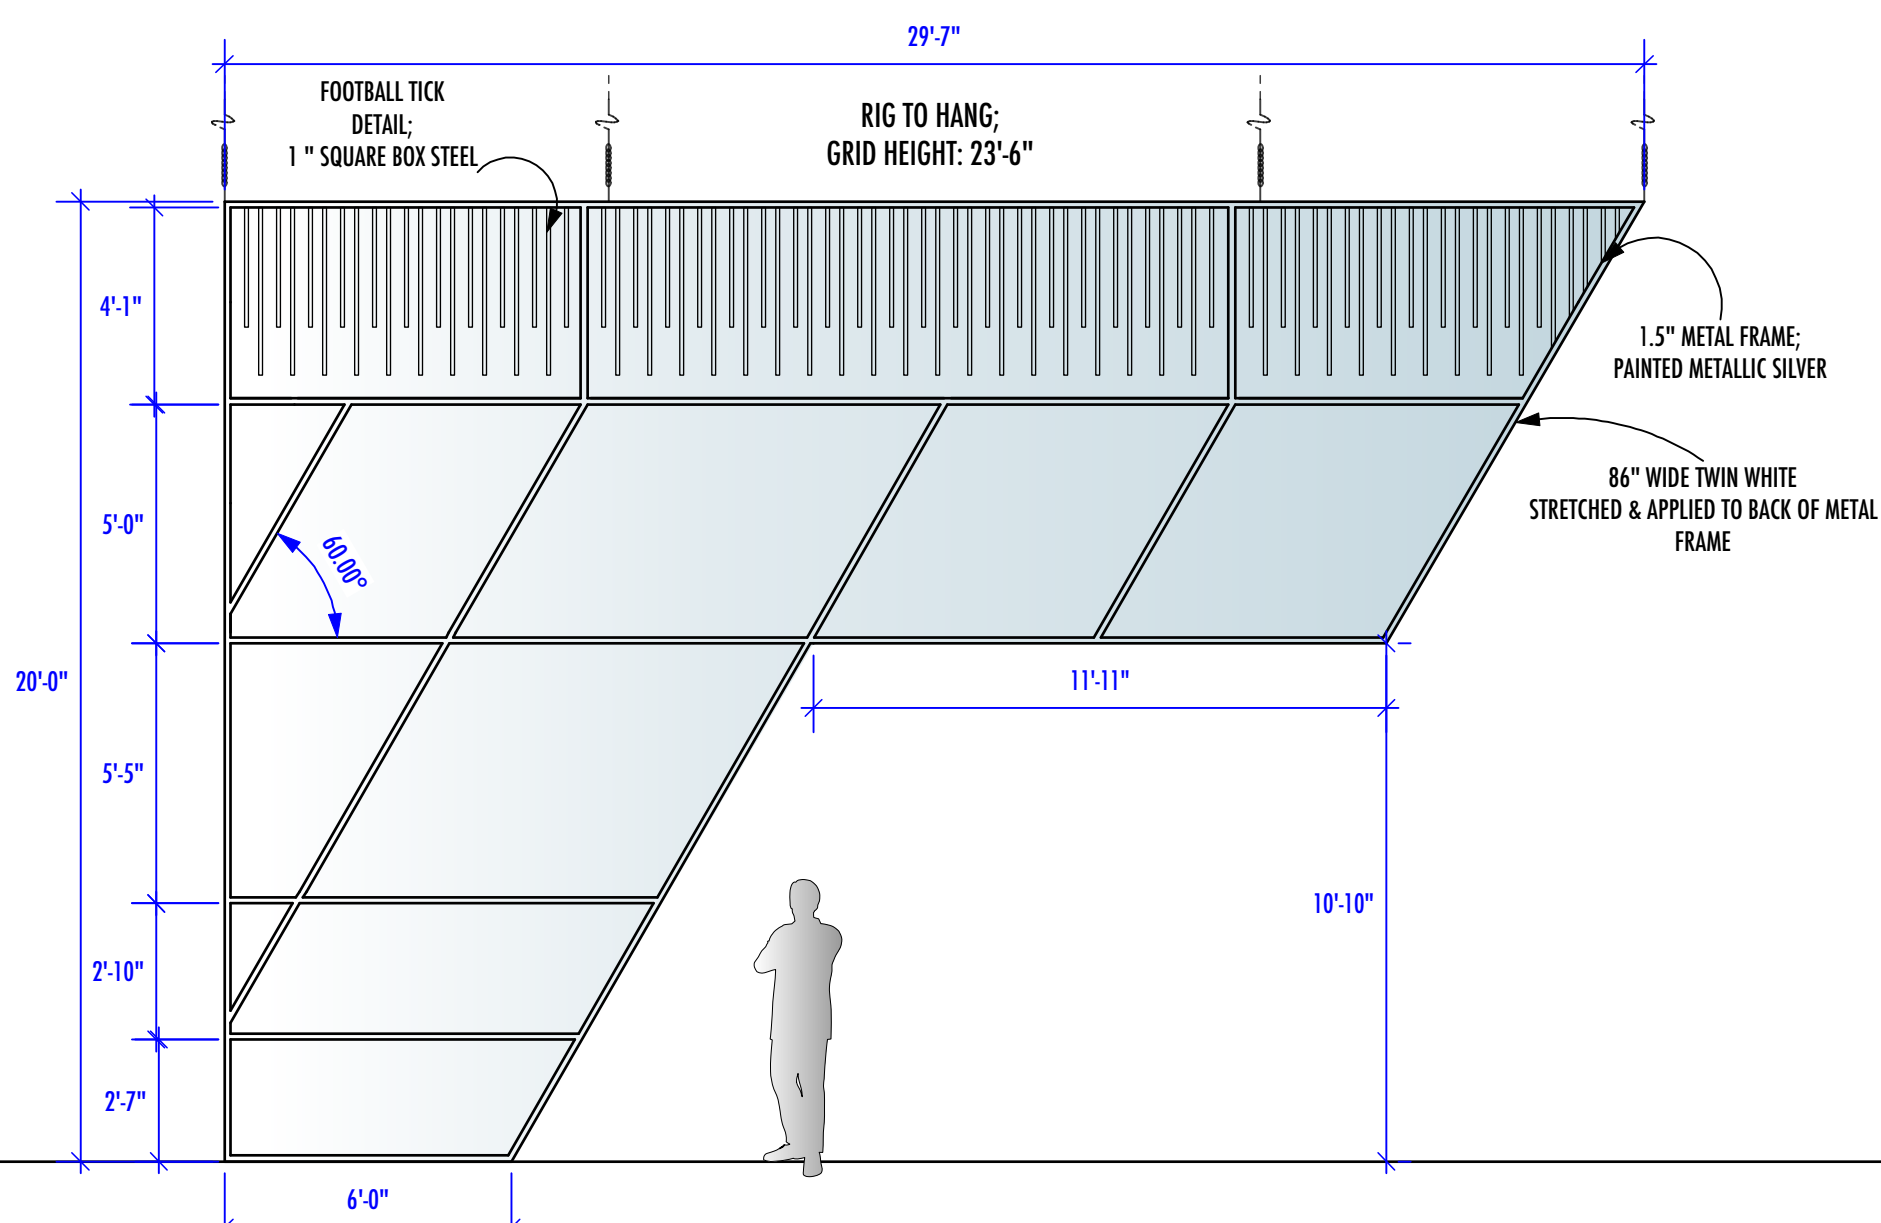


"SURROUND WALL C"-FRONT ELEVATION
Scale: 1/4" = 1'-0"

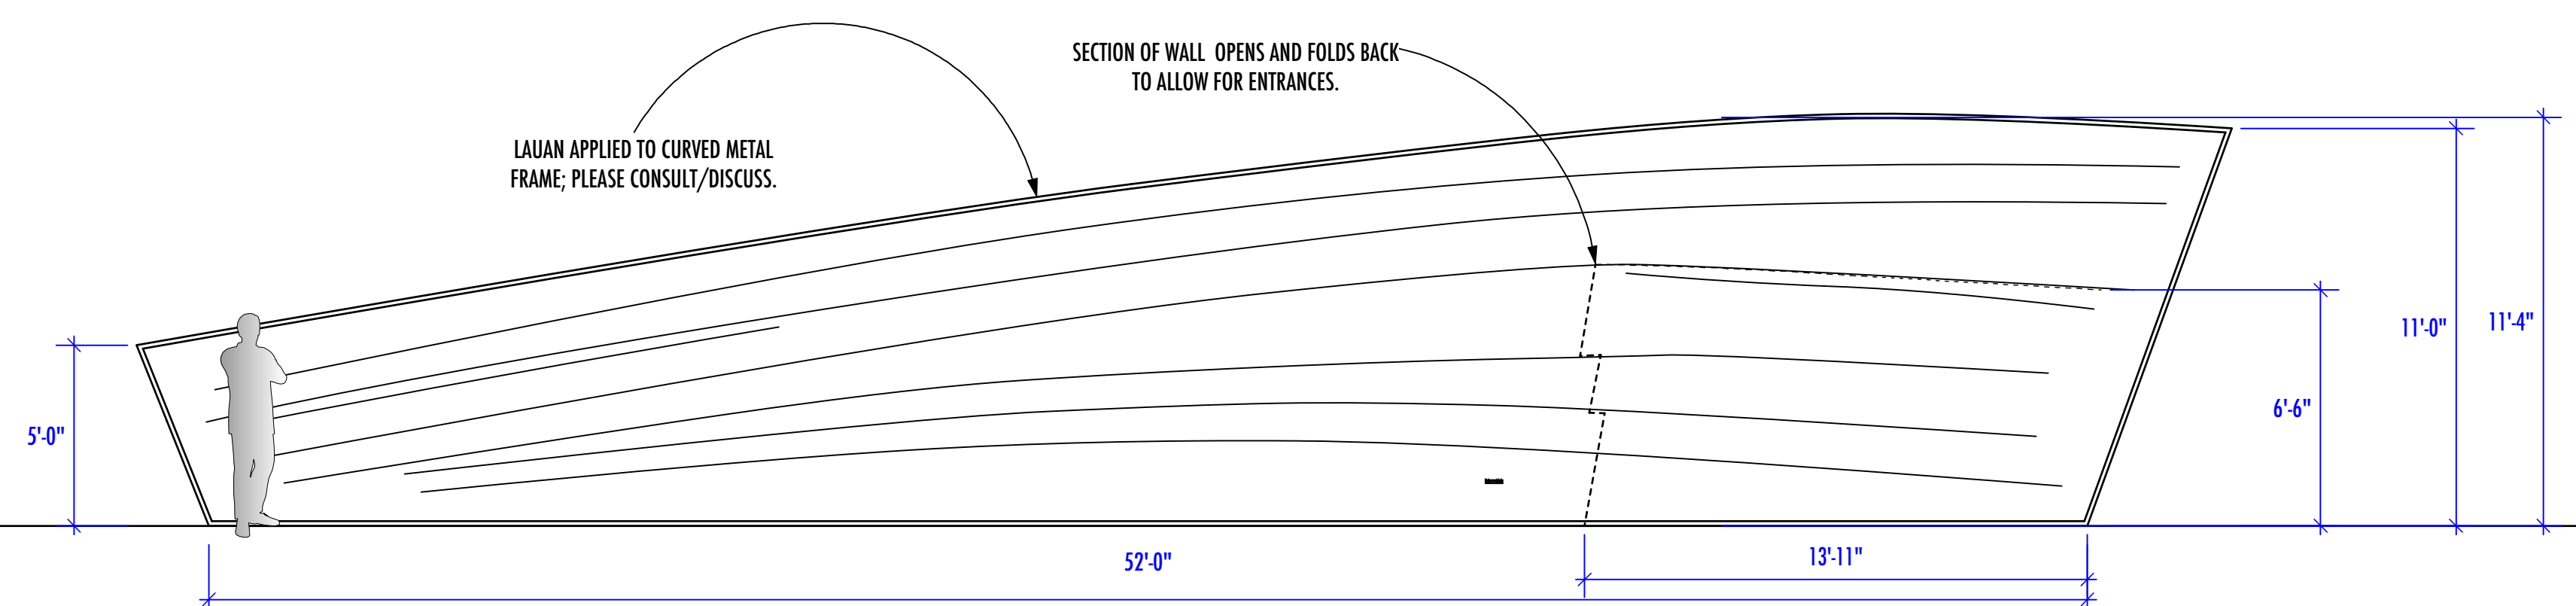

"SLICED WALL D"-FLATTENED FRONT ELEVATION
Scale: 1/4" = 1'-0"

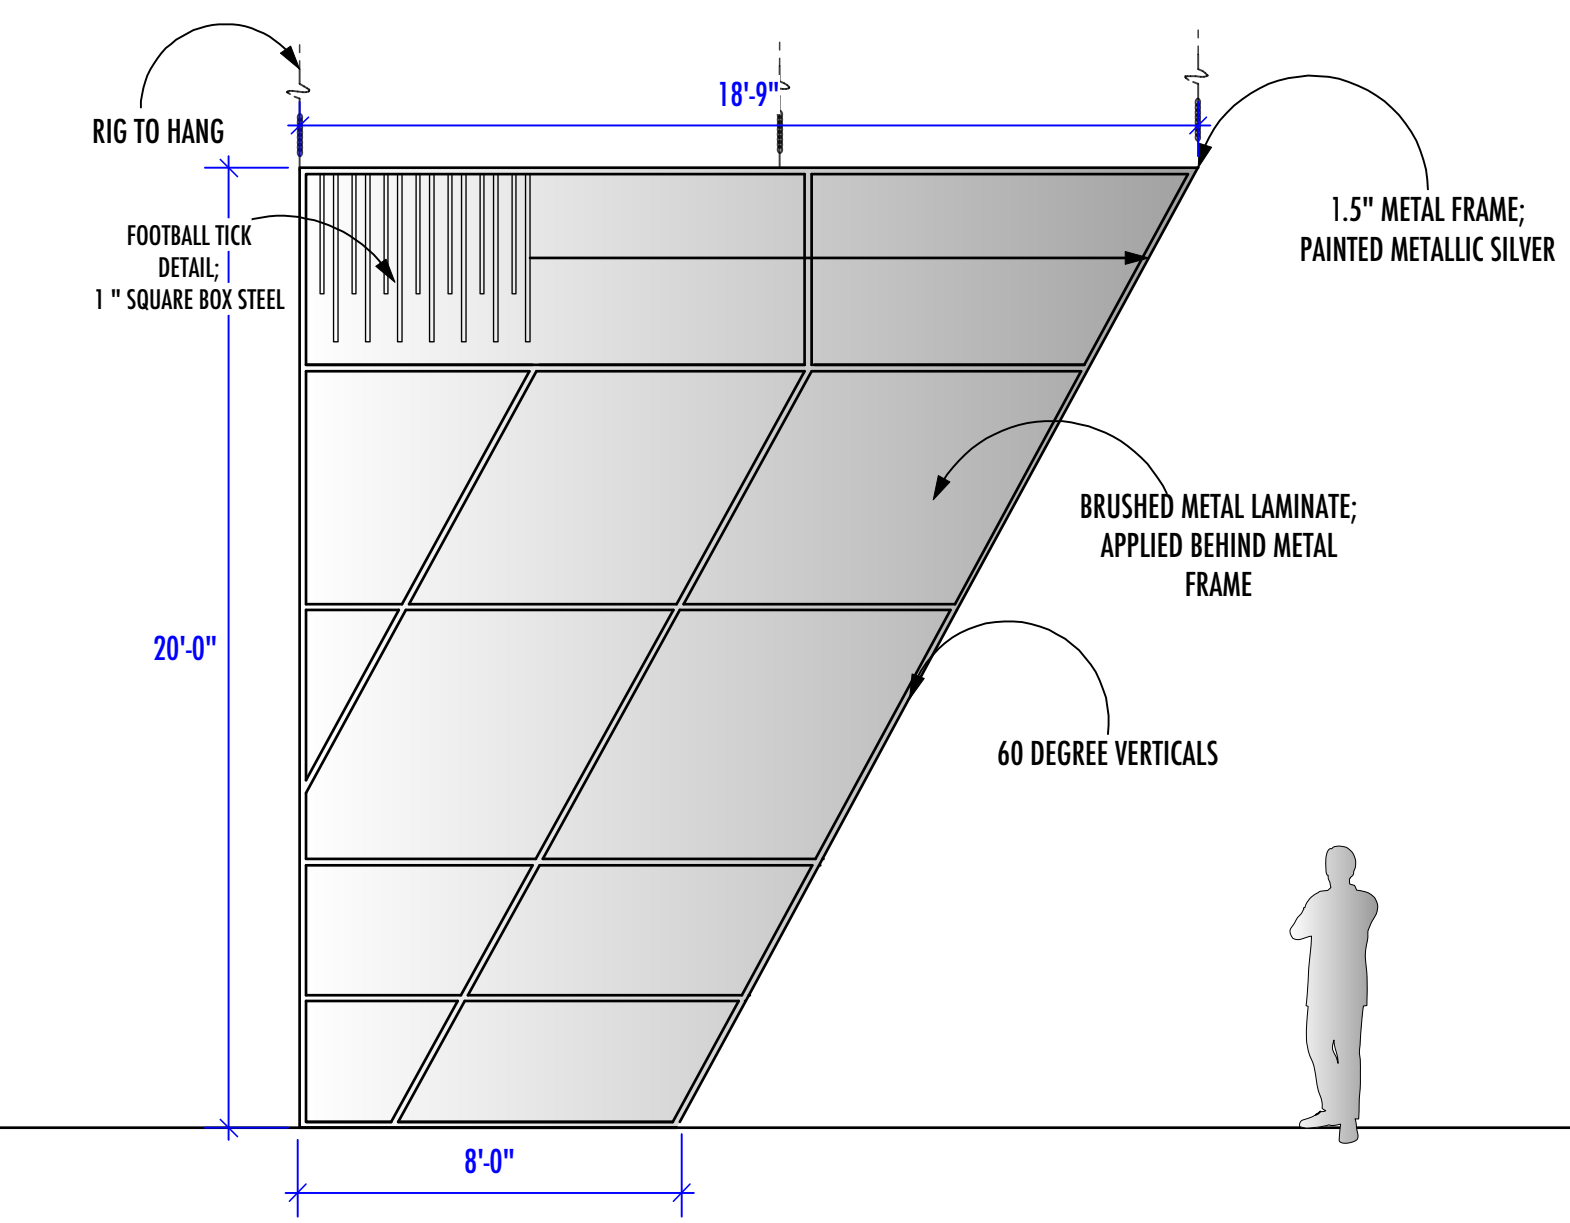

"BRUSHED METAL BACKING WALL"-FRONT ELEVATION
Scale: 1/4" = 1'-0"

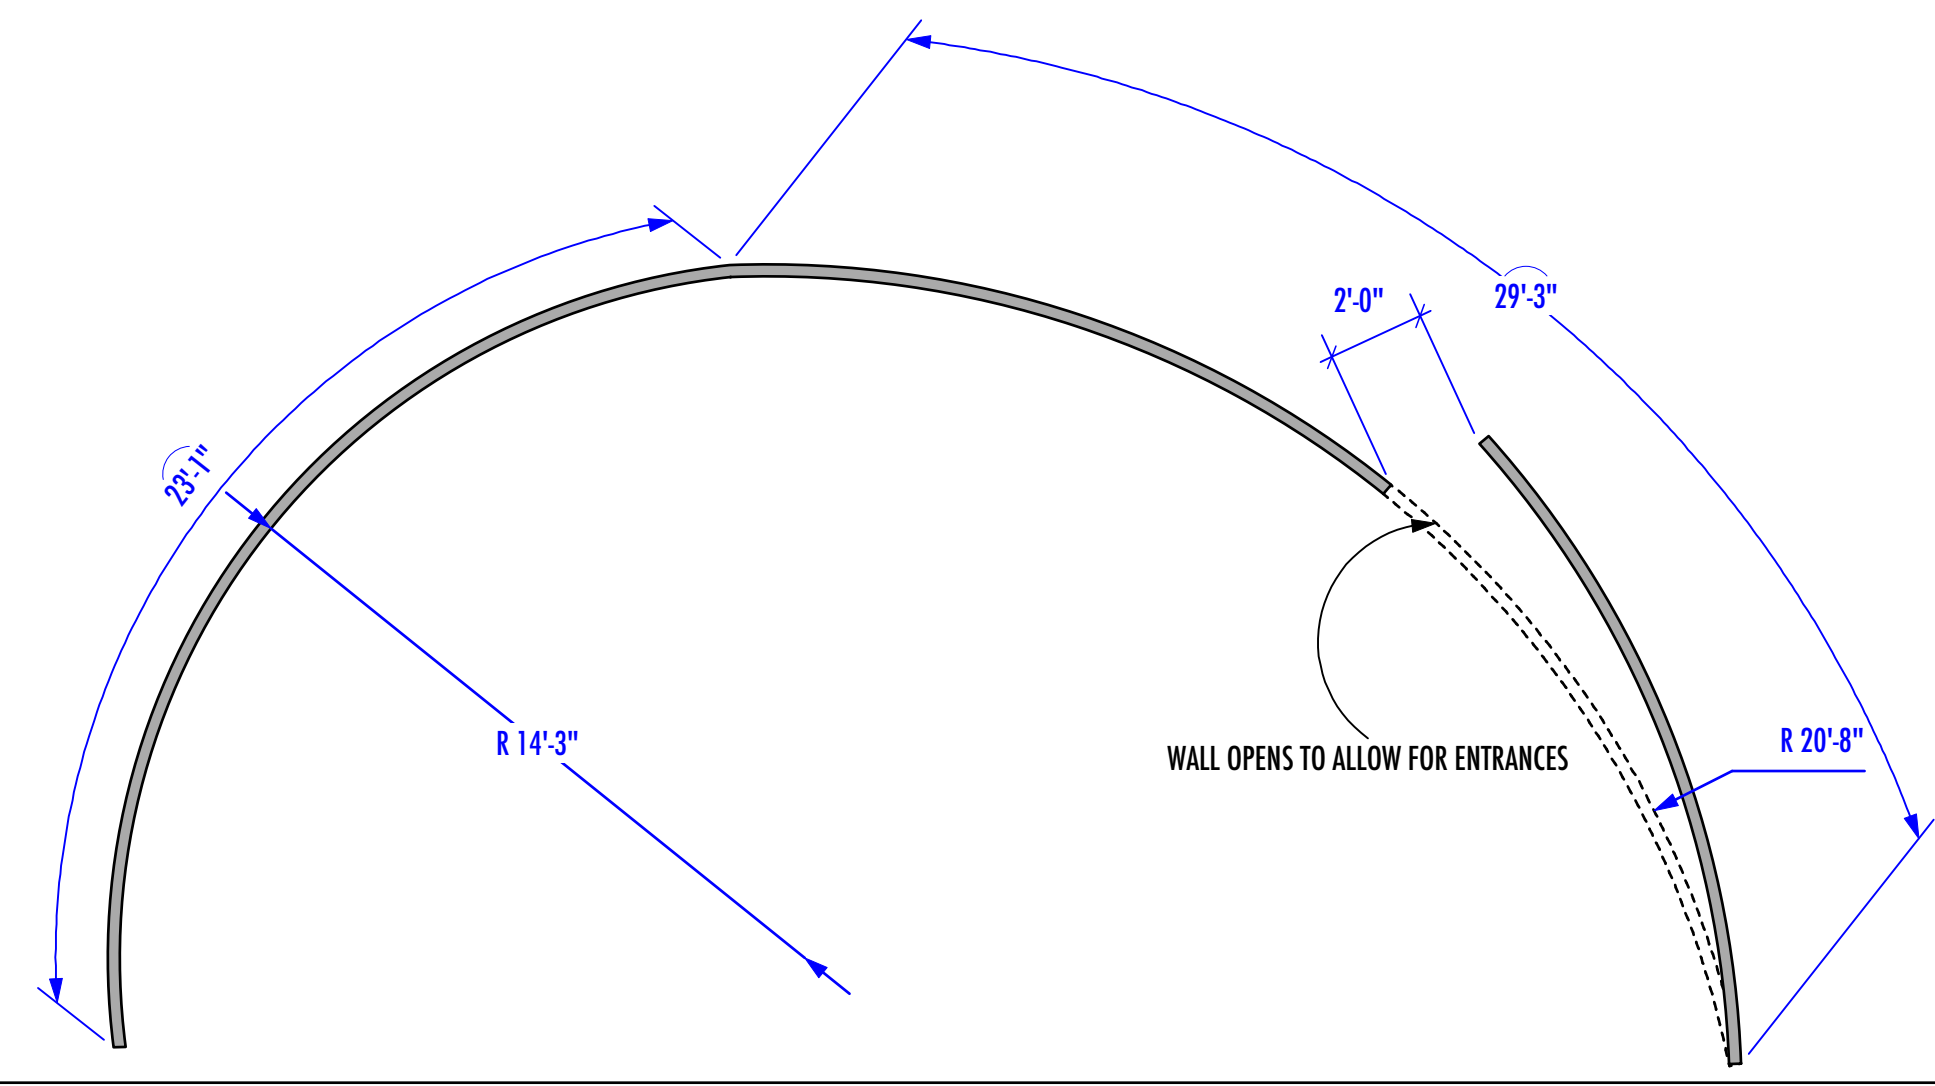

"SLICED WALL D"-FLATTENED PLAN VIEW
Scale: 1/4" = 1'-0"




"SLICED WALL D"-MODEL PHOTO
NOT-TO-SCALE

REVISED:
06/01/16

- 05/24/16: *GLOSS BLACK FORMICA FLOOR CUT
- * BRUSHED METAL BACKING REDUCED
- 5/26/16: *VARIOUS ELEVATIONS CHANGED
- *PLATE 5: LATTICEWORK ADDED
- 06/01/16: *SCREEN SURROUNDS & BASES MODIFIED.

JOHN JOE SHAFFNER STEWART PRODUCTION DESIGN	
NFL DEMO ROOM	
1/4" ELEVATIONS	JOEY SARNO
DESCRIPTION / CONTENTS	5/19/16
NFL STUDIOS STAGE 2	SCALE 1/4"=1'-0"
NFL	LINE
9080 WONDERLAND PARK AVENUE LA, CA 90046 323-650-6939 FAX 323-650-4807	



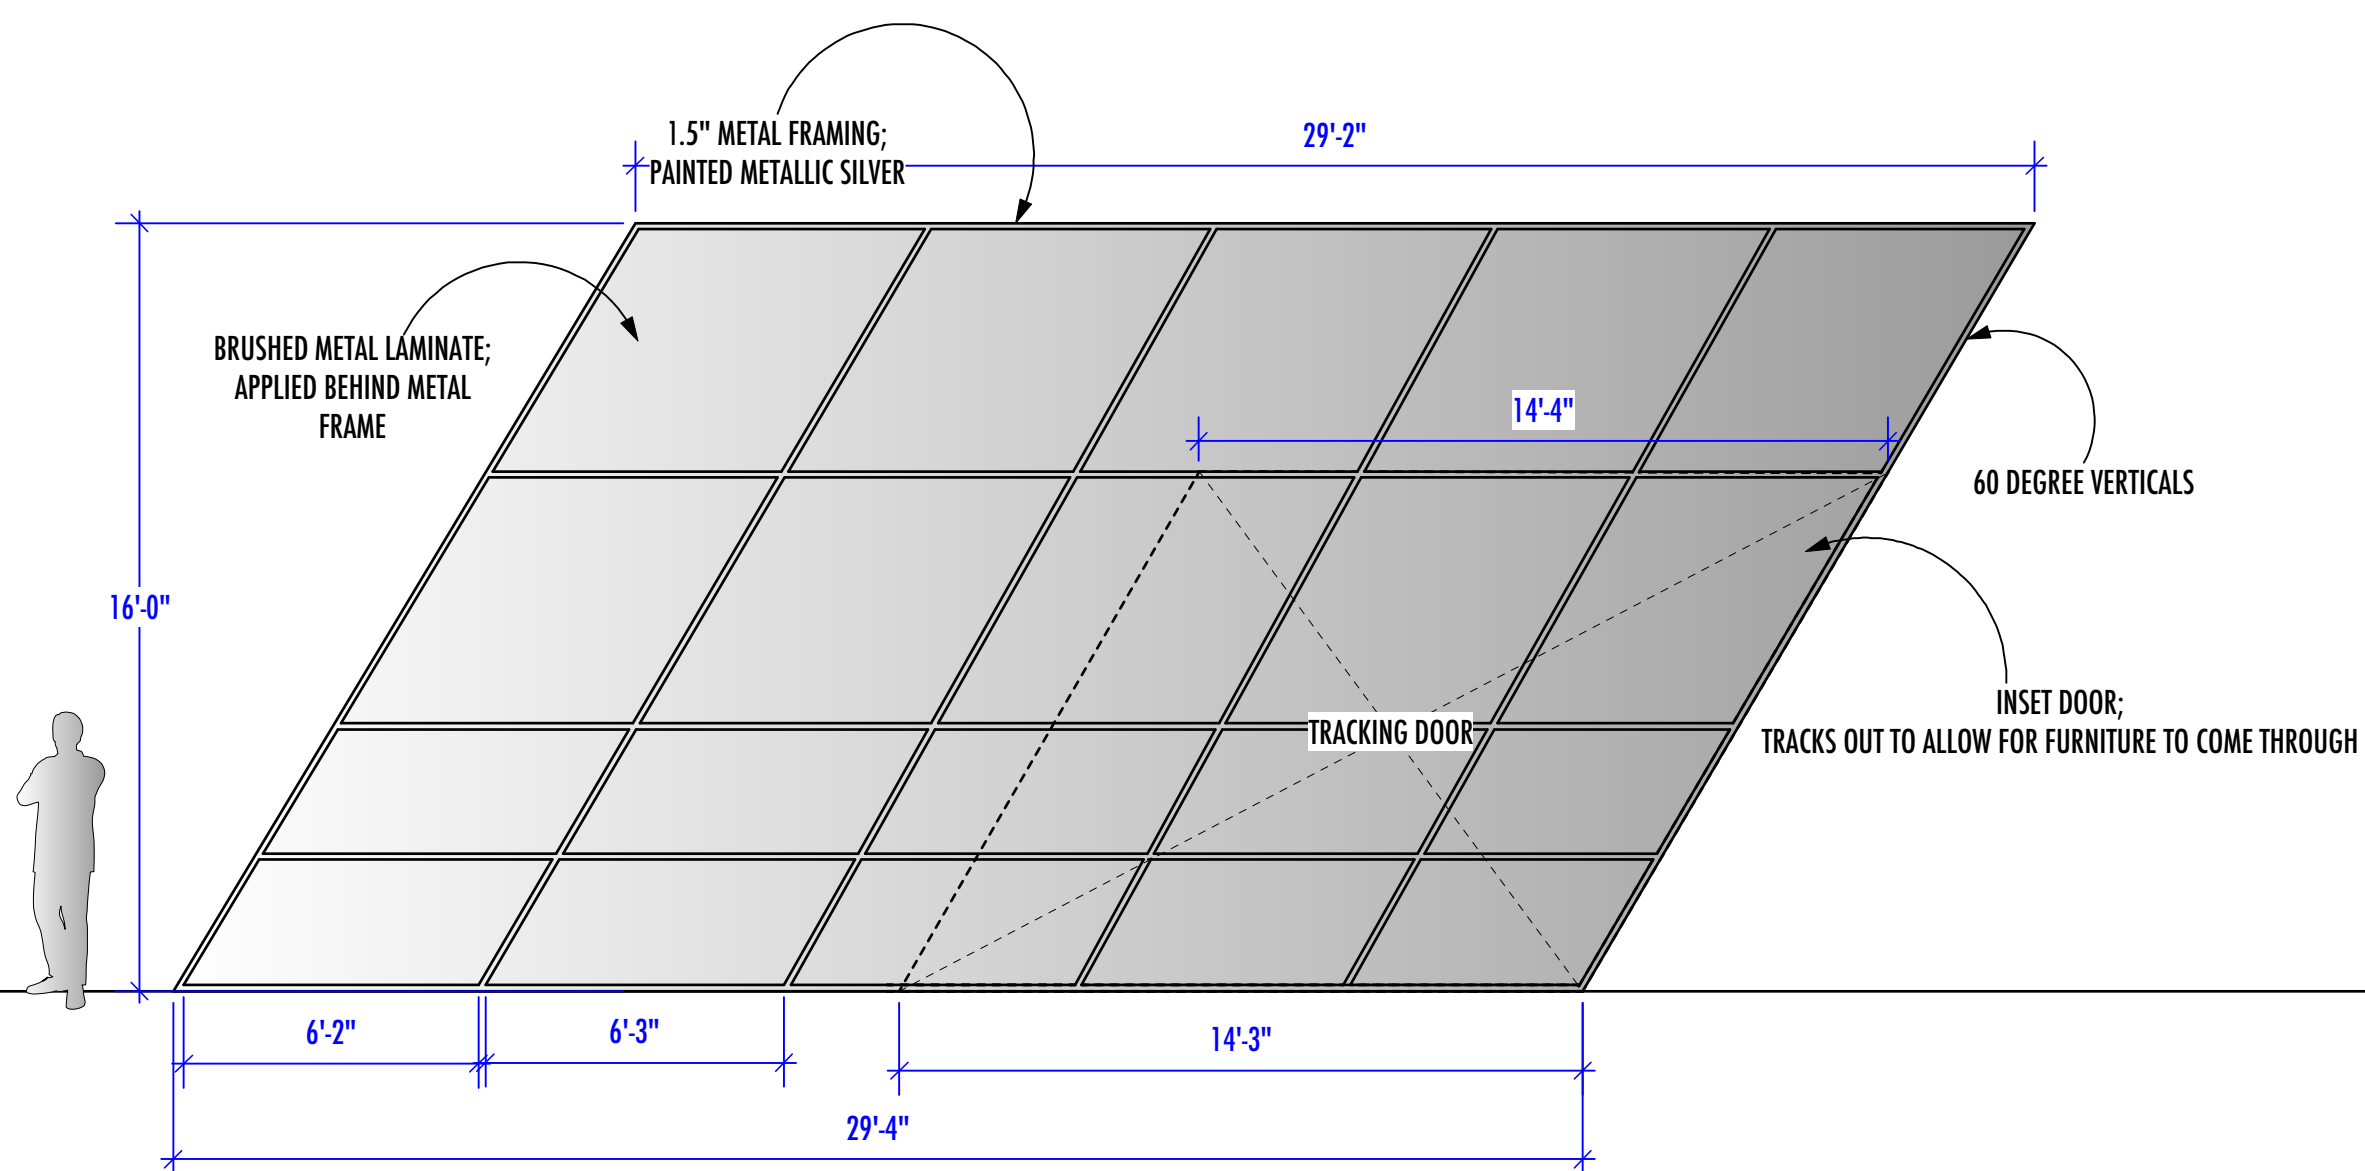


"BRUSHED METAL WALL E"-FLATTENED FRONT ELEVATION

Scale: 1/4" = 1'-0"


"BRUSHED METAL WALL E"-MODEL PHOTO

NOT-TO-SCALE

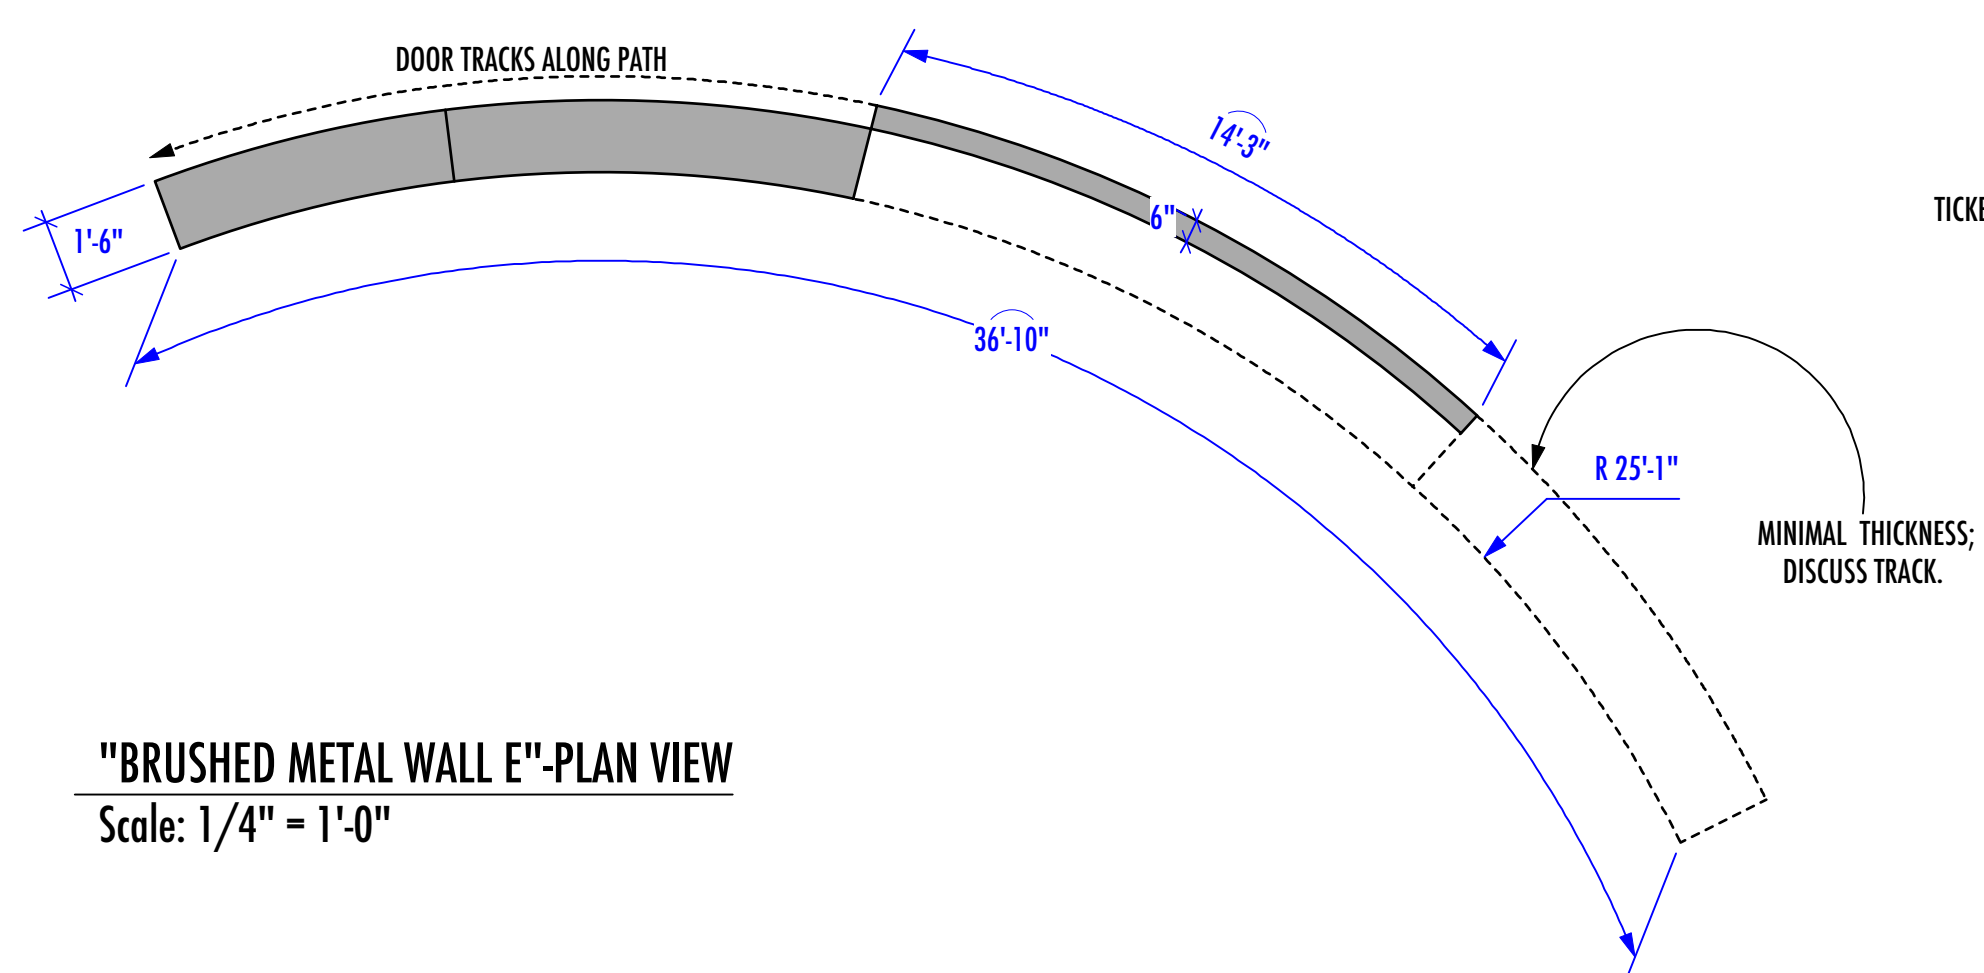


"BRUSHED METAL WALL E"-PLAN VIEW

Scale: 1/4" = 1'-0"

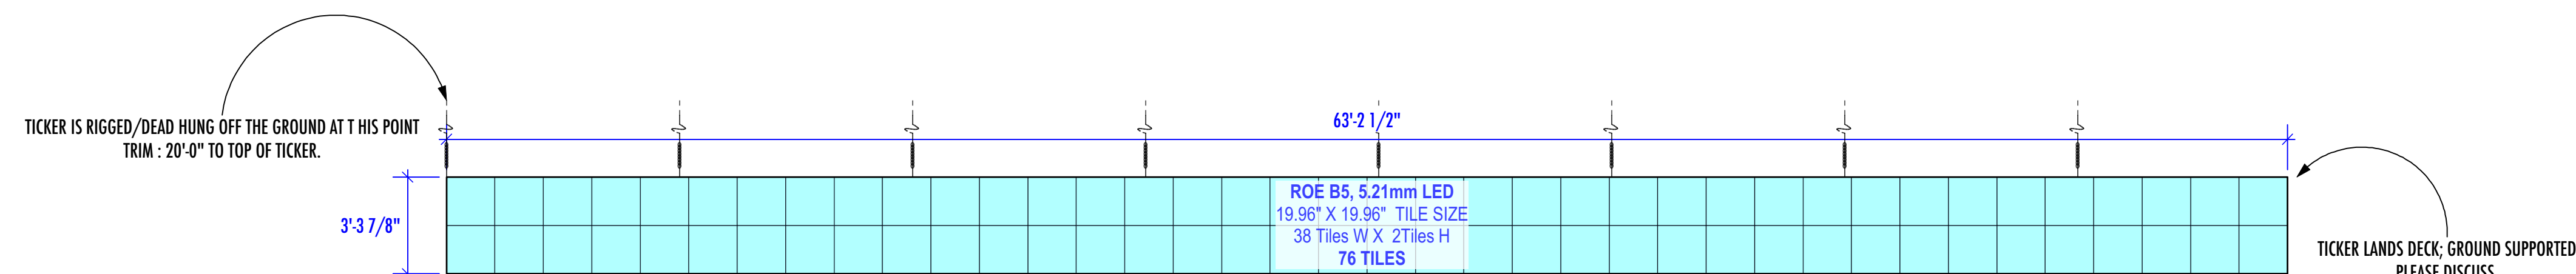

"LED TICKER"-WALL F-FLATTENED FRONT ELEVATION

Scale: 1/4" = 1'-0"

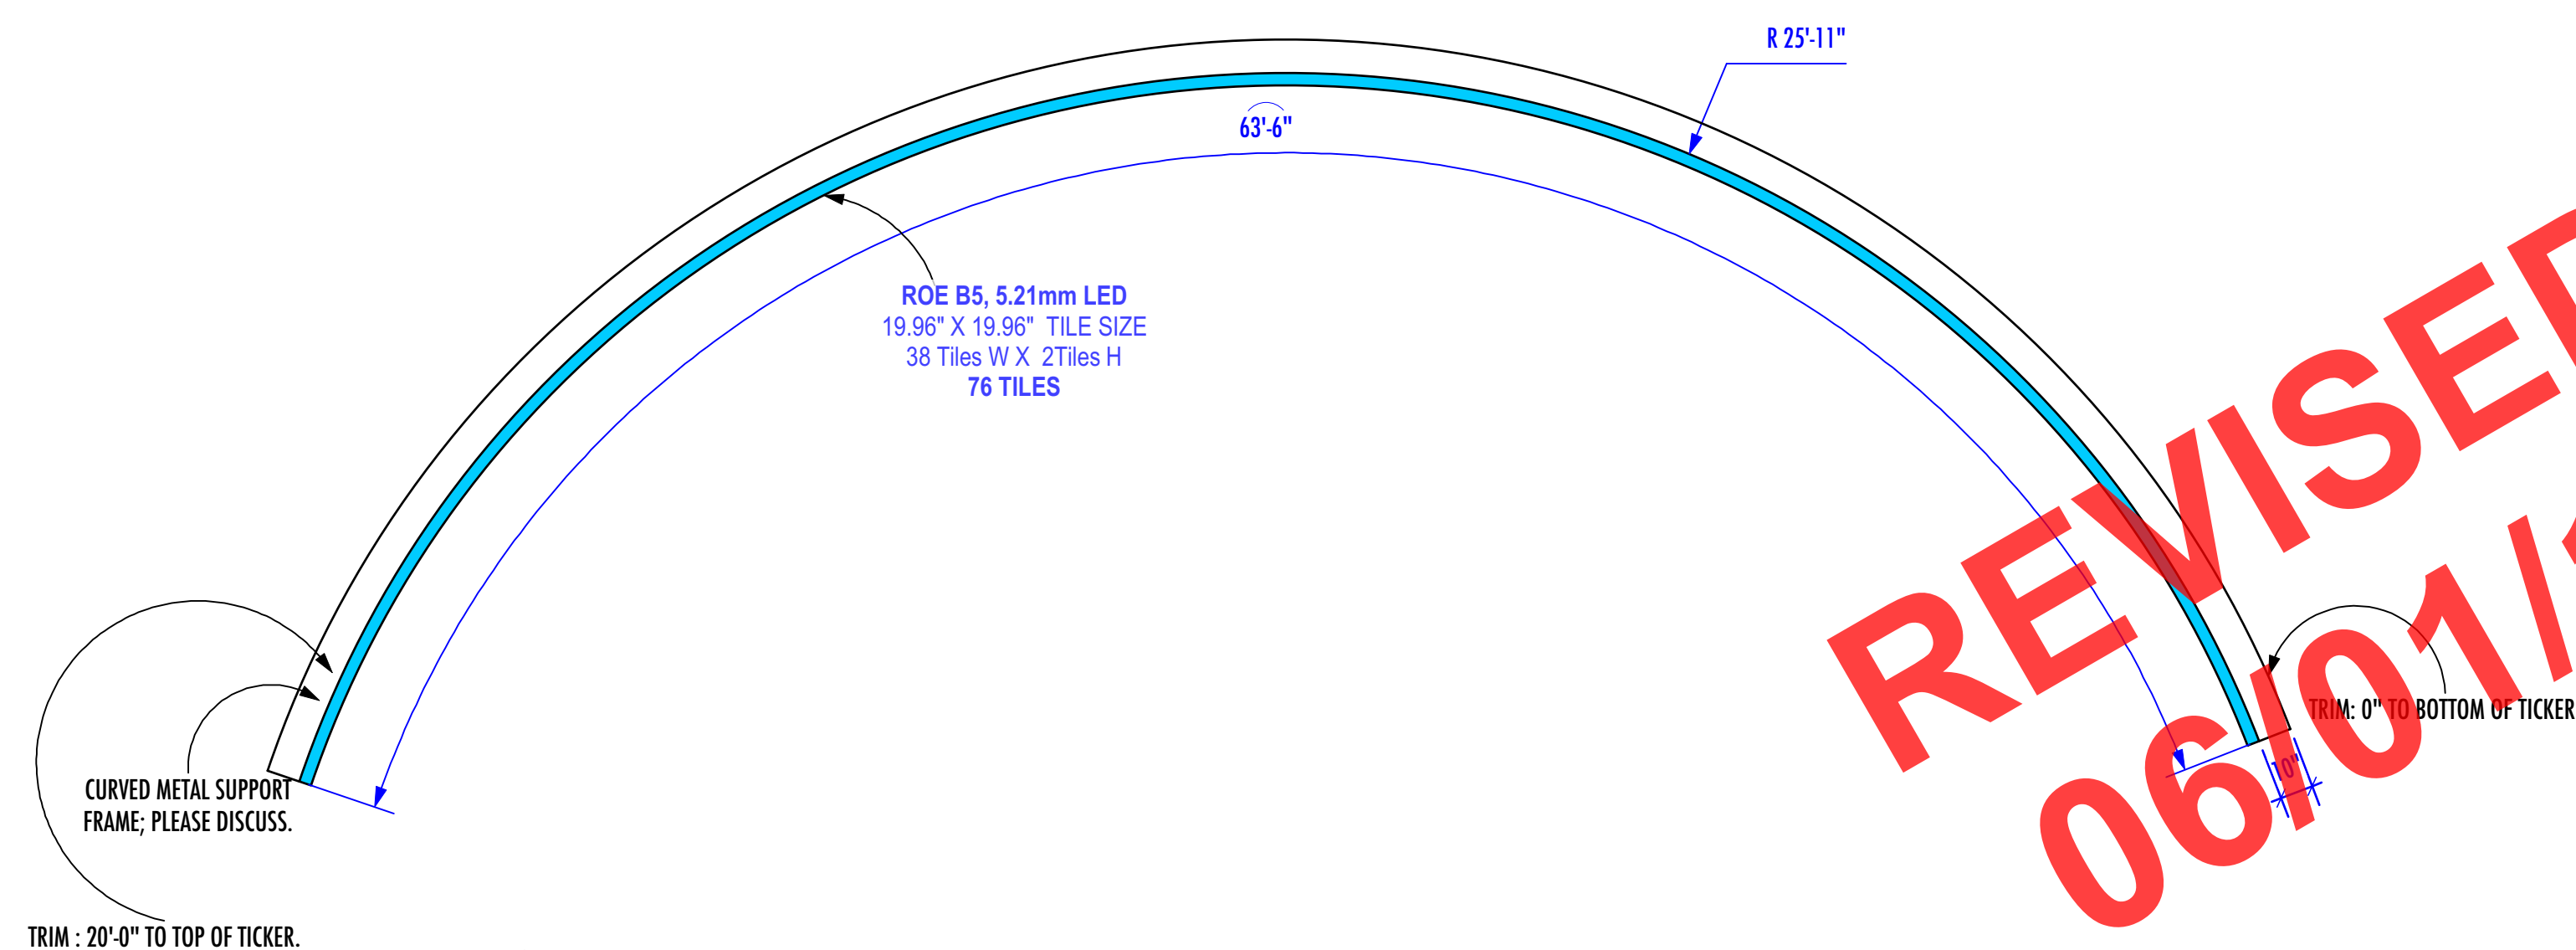

"LED TICKER"-WALL F"-PLAN VIEW


Scale: 1/4" = 1'-0"

REVISED:
06/01/16


- 05/24/16: *GLOSS BLACK FORMICA FLOOR CUT
- * BRUSHED METAL BACKING REDUCED
- 5/26/16: *VARIOUS ELEVATIONS CHANGED
- *PLATE 5: LATTICEWORK ADDED
- 06/01/16: *SCREEN SURROUNDS & BASES MODIFIED.

JOHN JOE SHAFFNER STEWART PRODUCTION DESIGN		2
NFL DEMO ROOM		
1/4" ELEVATIONS	5/19/16	JOE SARNO
DESCRIPTION / CONTENTS	SCALE 1/4"=1'-0"	
NFL STUDIOS STAGE 2	LINE	
9080 WONDERLAND PARK AVENUE LA, CA 90046 323-650-6939 FAX 323-650-4807		




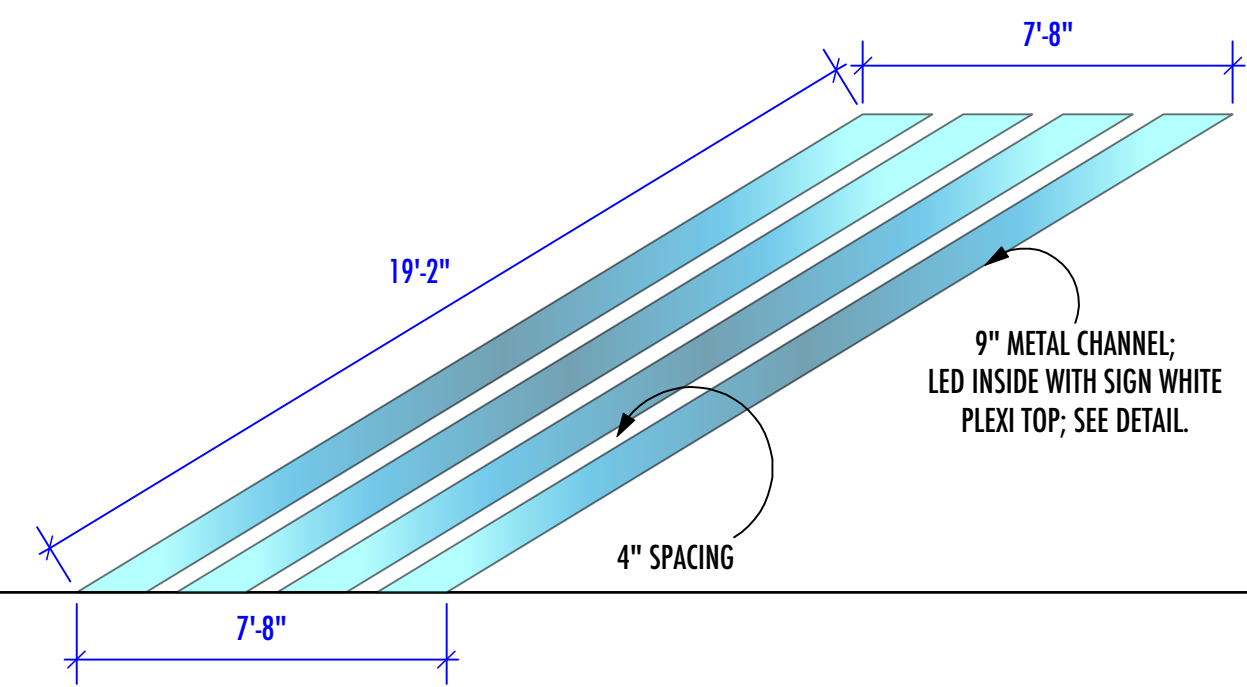


"CURVED LIGHT BOX RIBBONS-WALL G"-FLATTENED FRONT ELEVATION
Scale: 1/4" = 1'-0"

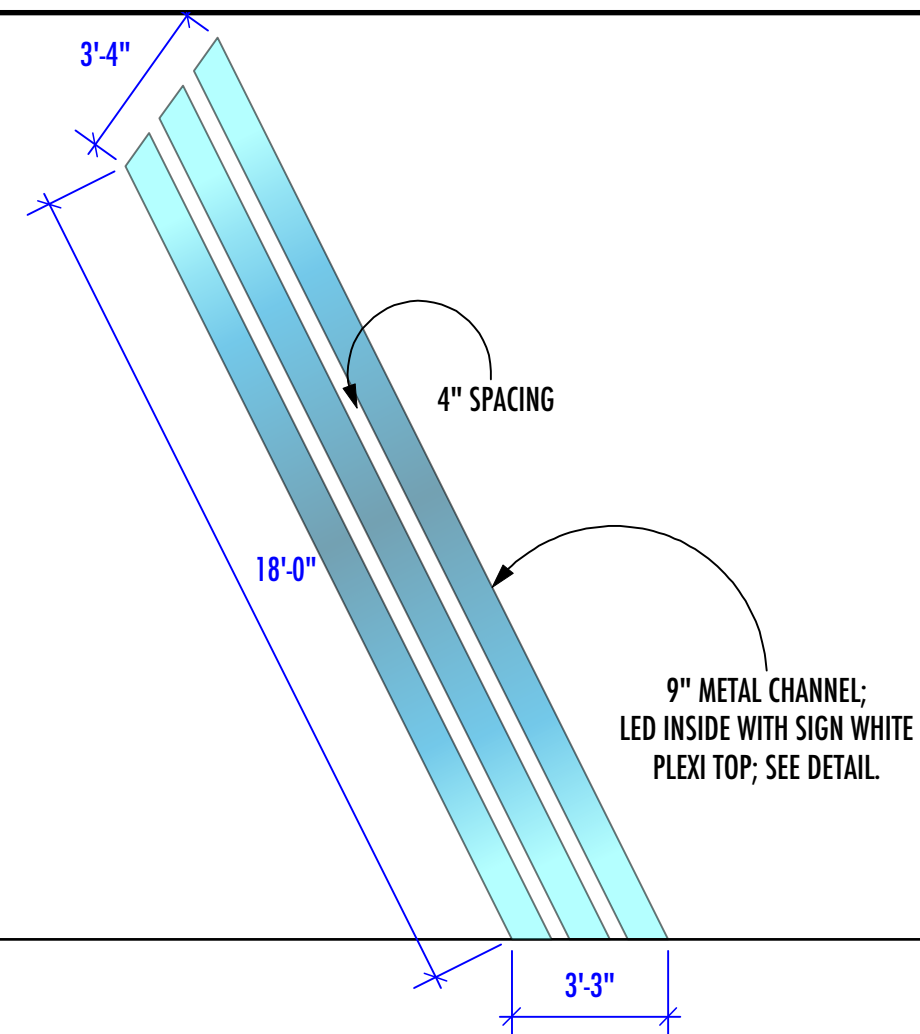


"CURVED LIGHT BOX RIBBONS-WALL I"-FLATTENED FRONT ELEVATION
Scale: 1/4" = 1'-0"

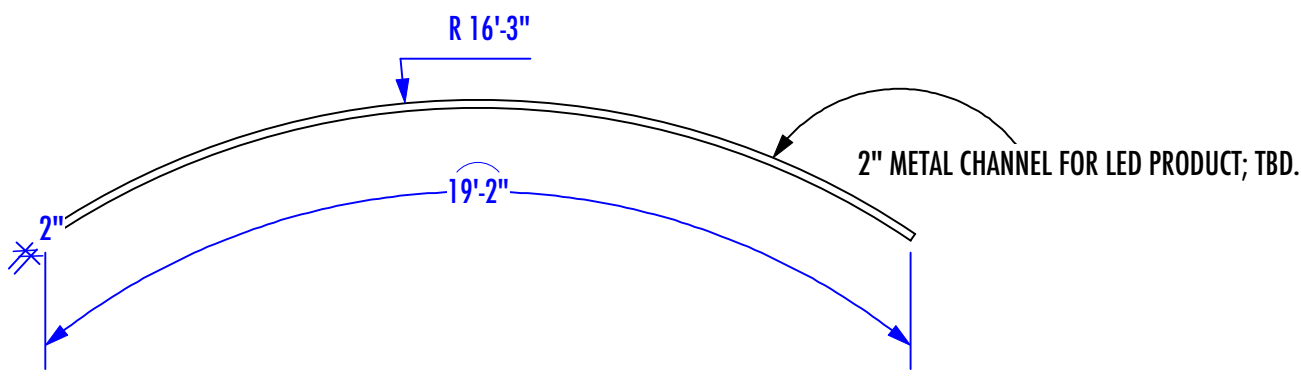


"CURVED LIGHT BOX RIBBONS-WALL G"-PLAN VIEW
Scale: 1/4" = 1'-0"

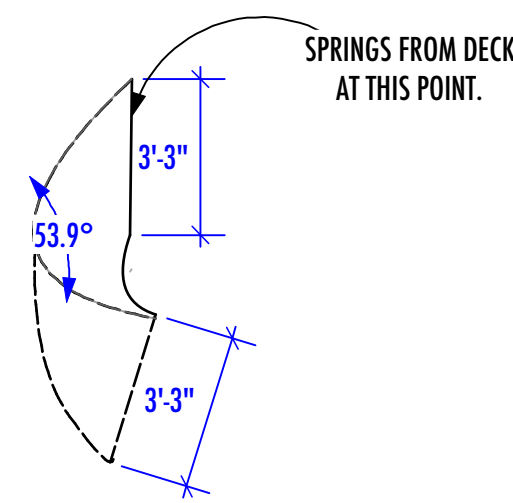


"CURVED LIGHT BOX RIBBONS-WALL I"-PLAN VIEW
Scale: 1/4" = 1'-0"

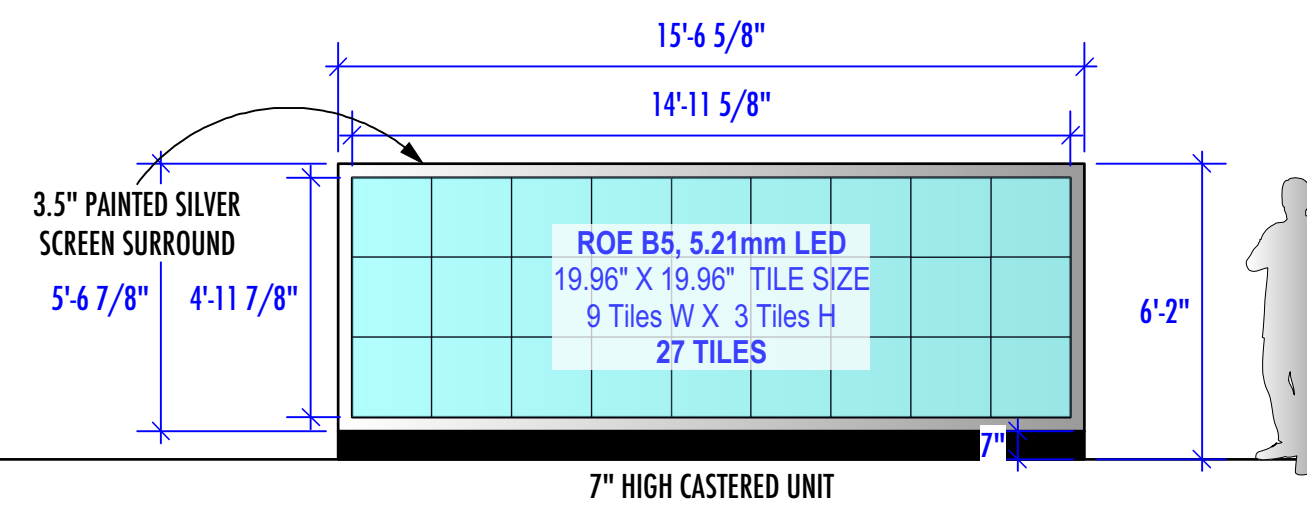

"WILD LED WALL"-FRONT ELEVATION
Scale: 1/4" = 1'-0"

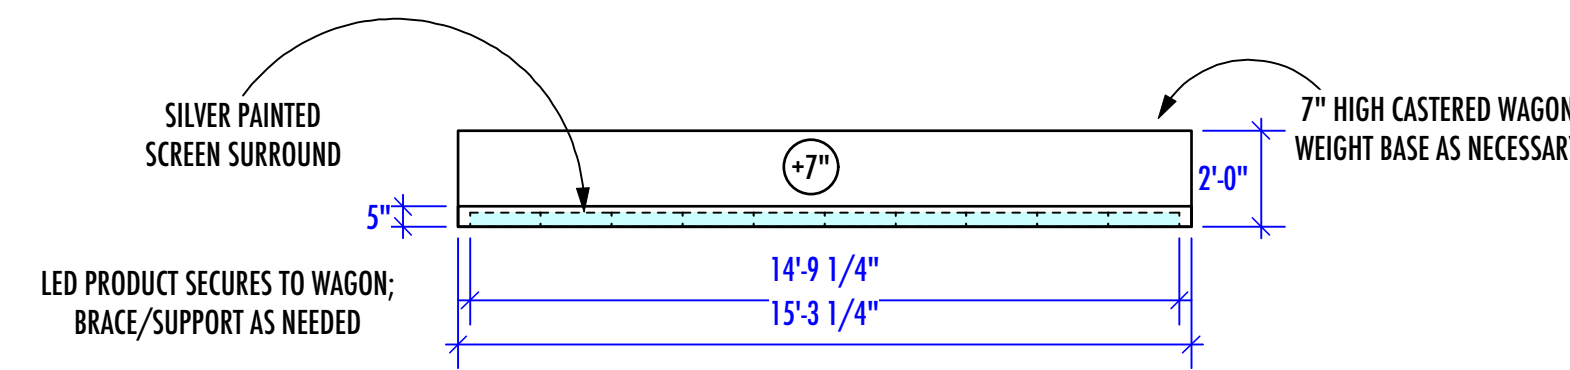


"WILD LED WALL"-PLAN VIEW
Scale: 1/4" = 1'-0"

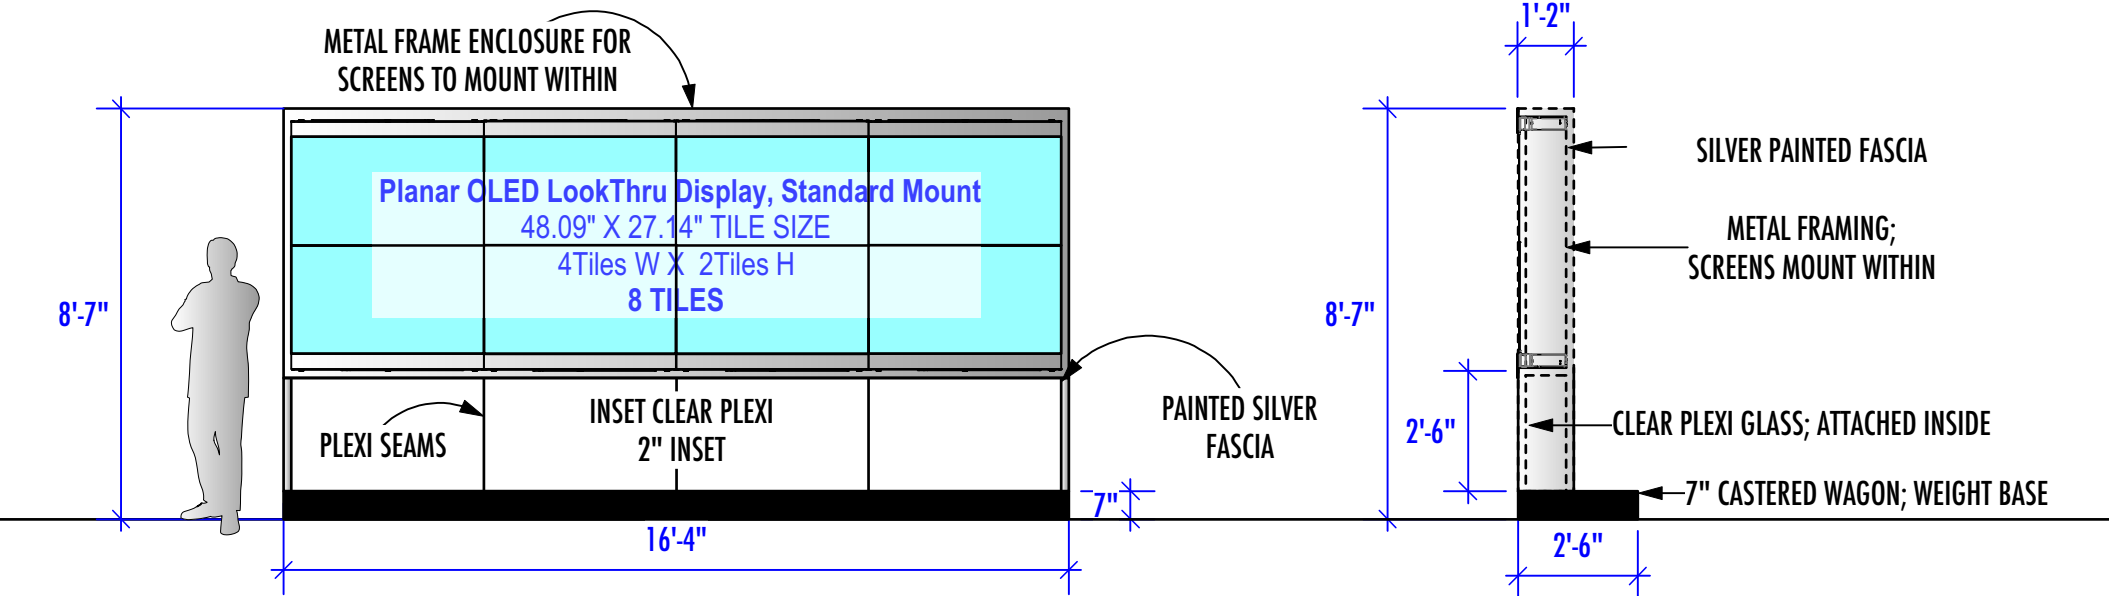


"TRANSPARENT SCREEN MOUNT"-FRONT ELEVATION
Scale: 1/4" = 1'-0"


"TRANSPARENT SCREEN MOUNT"-SIDE VIEW
Scale: 1/4" = 1'-0"

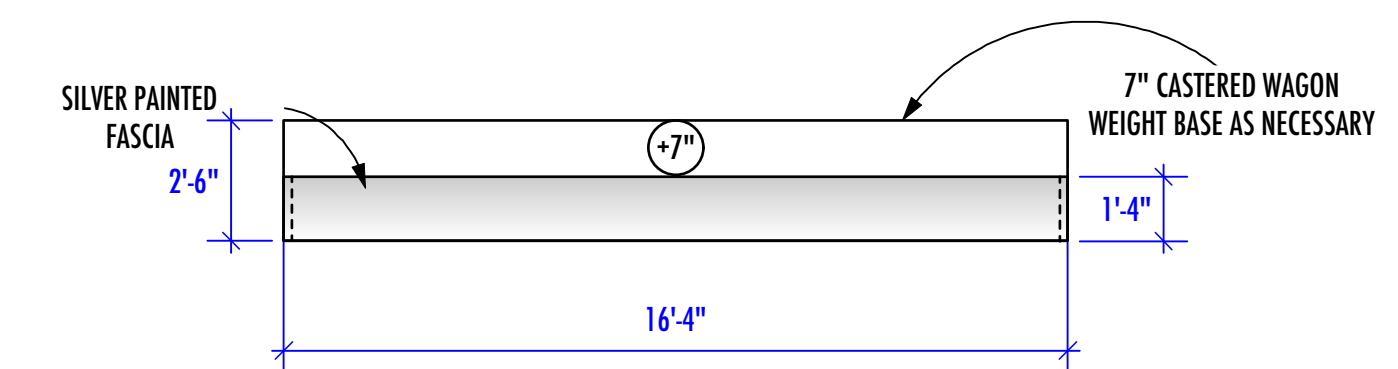


"TRANSPARENT SCREEN MOUNT"-PLAN VIEW
Scale: 1/4" = 1'-0"

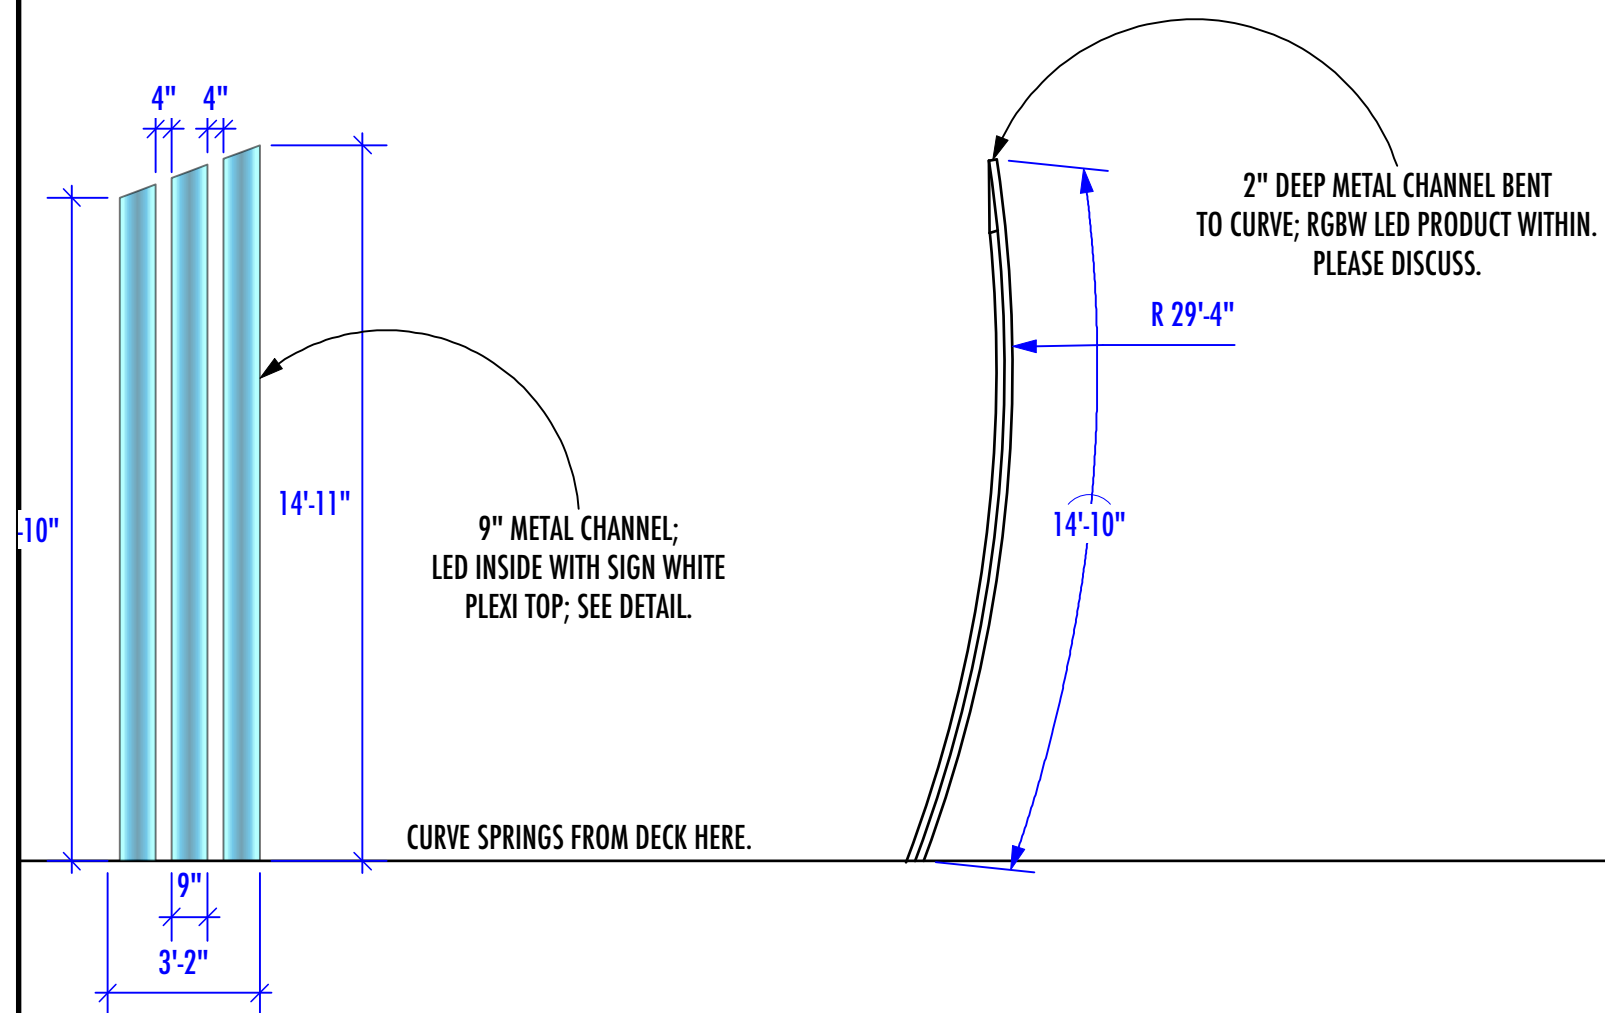


"CURVED LIGHT BOX RIBBONS-WALL H"-FLATTENED FRONT ELEVATION
Scale: 1/4" = 1'-0"

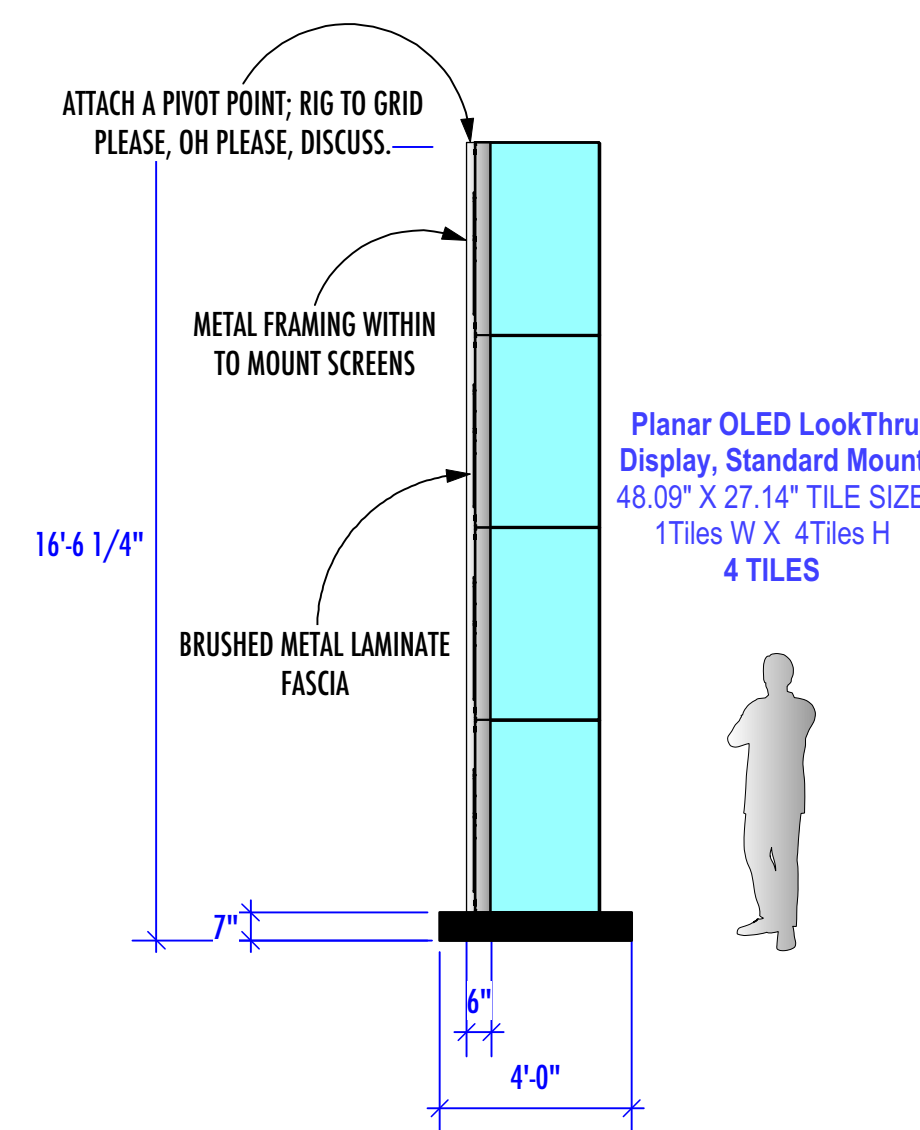


"ROTATING TRANSPARENT BLADE"-FRONT ELEVATION
Scale: 1/4" = 1'-0"

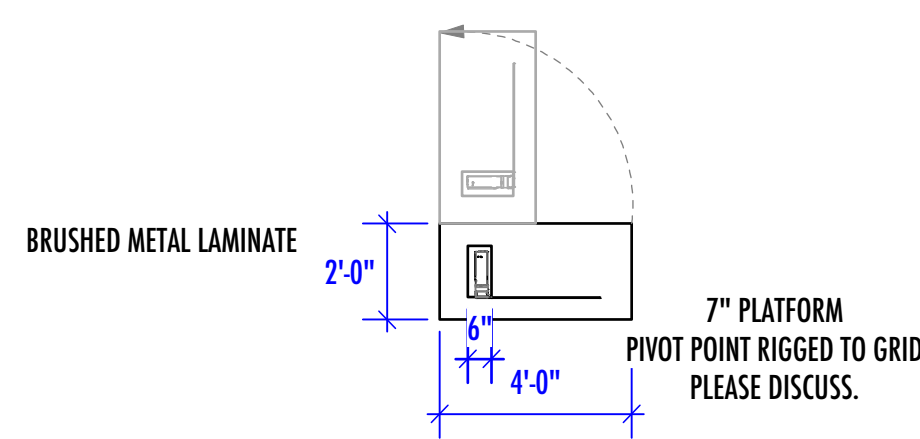


"ROTATING TRANSPARENT BLADE"-PLAN VIEW
Scale: 1/4" = 1'-0"

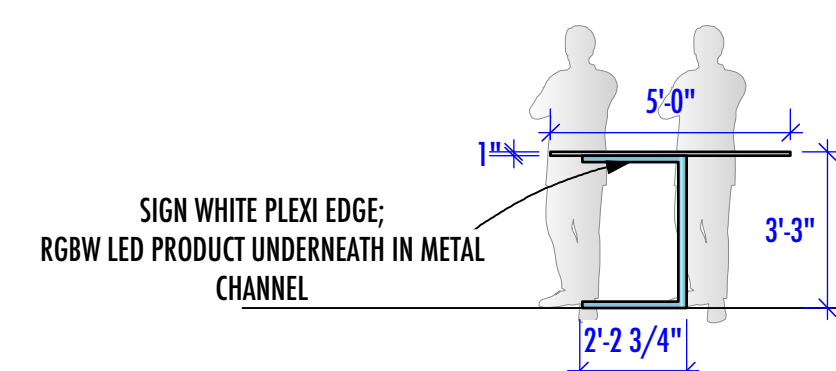


"PLEXI DESK"-FRONT ELEVATION
Scale: 1/4" = 1'-0"

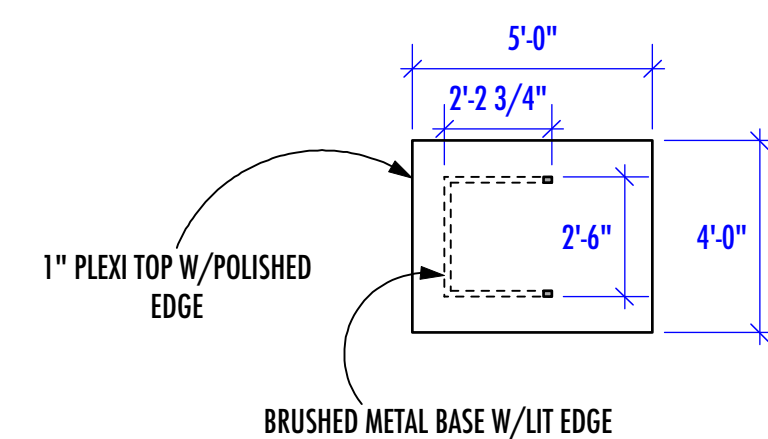


"PLEXI DESK"-PLAN VIEW
Scale: 1/4" = 1'-0"

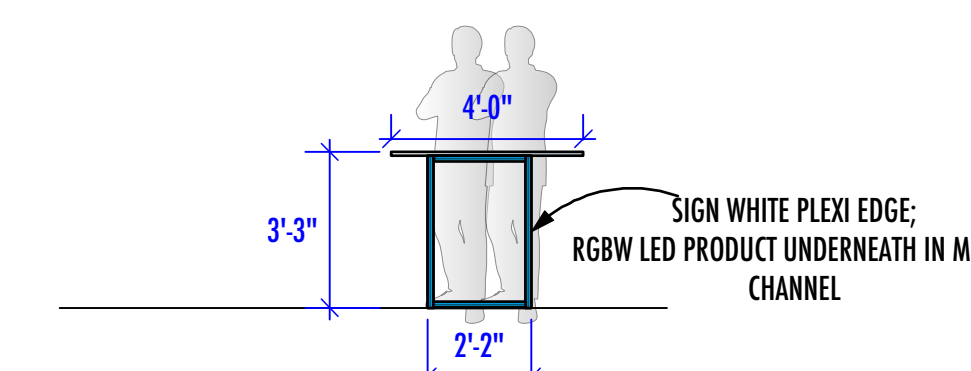


"PLEXI DESK"-SIDE VIEW
Scale: 1/4" = 1'-0"

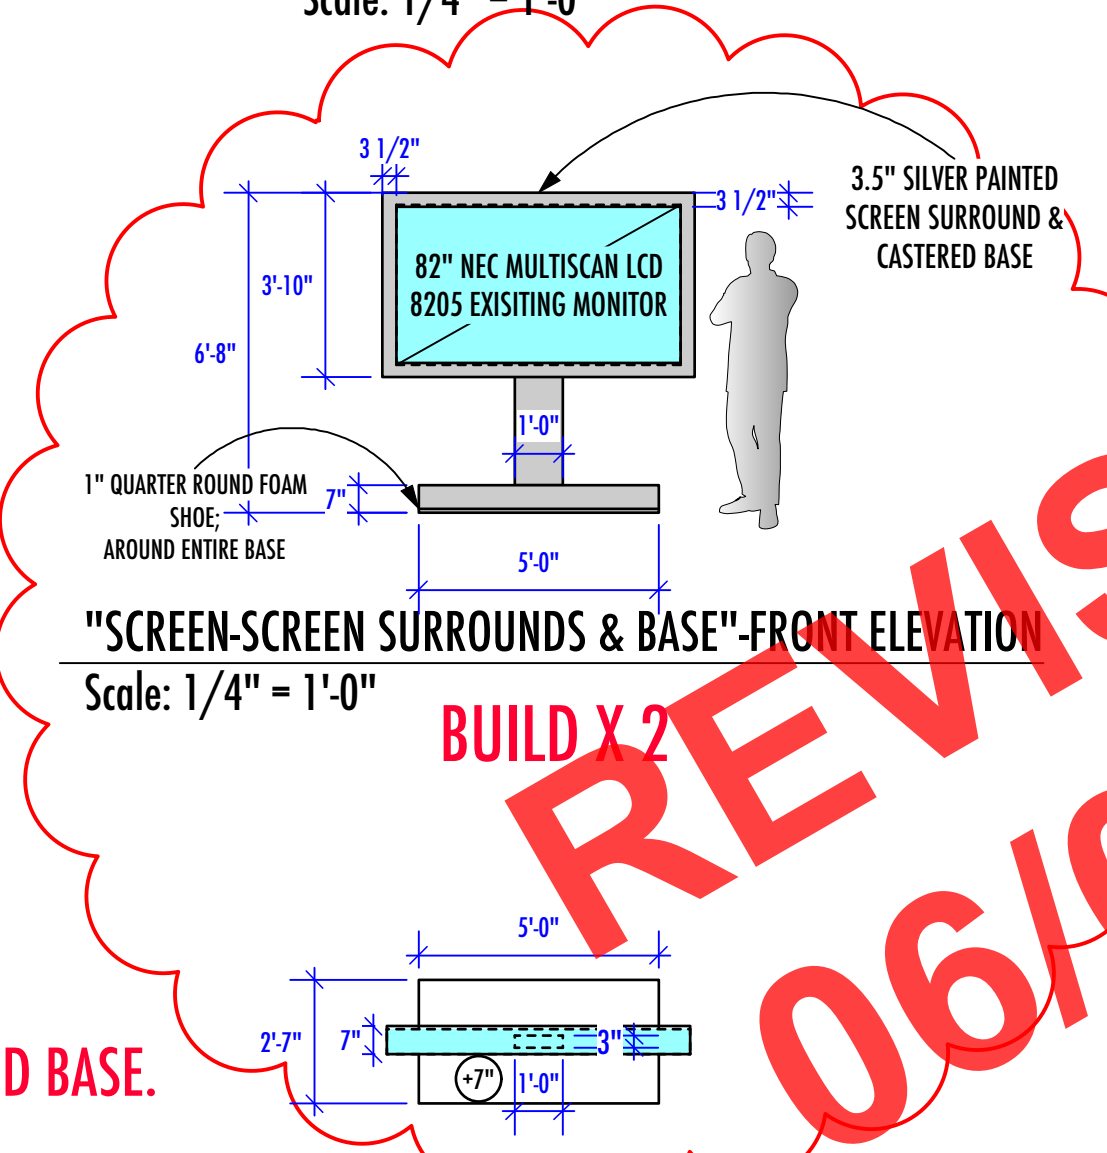

"SCREEN-SCREEN SURROUNDS & BASE"-FRONT ELEVATION
Scale: 1/4" = 1'-0"

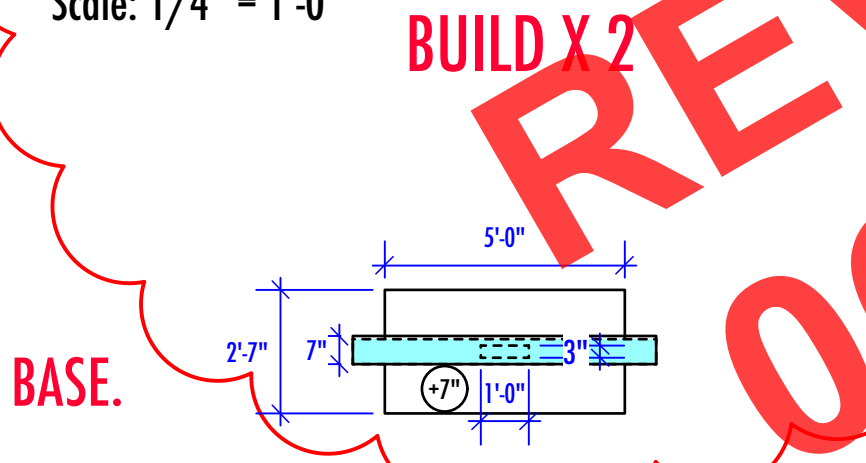

"SCREEN-SCREEN SURROUNDS & BASE"-PLAN VIEW
Scale: 1/4" = 1'-0"

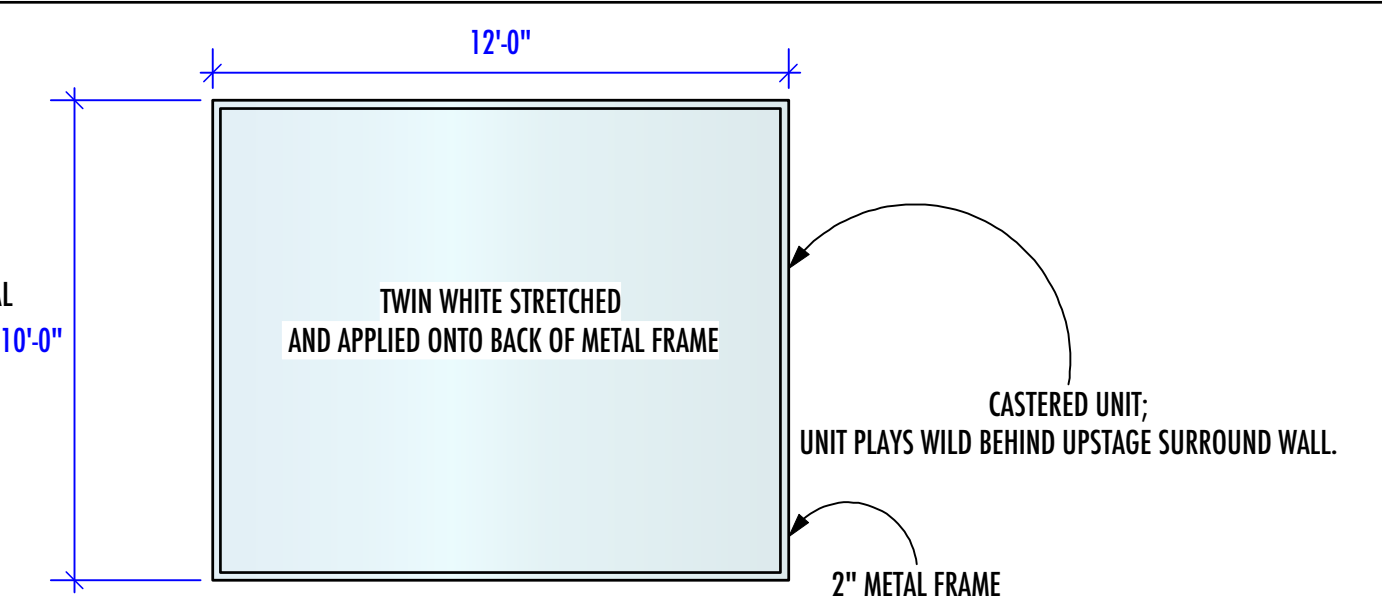

"WILD BACKING WALL"-FRONT ELEVATION
Scale: 1/4" = 1'-0"


ADJUSTED MONITOR SIZE & DESIGNED BASE.
REVISED: 06/01/16

REVISED:
06/01/16

05/24/16: *GLOSS BLACK FORMICA FLOOR CUT
* BRUSHED METAL BACKING REDUCED
5/26/16: *VARIOUS ELEVATIONS CHANGED
*PLATE 5: LATTICEWORK ADDED
06/01/16: *SCREEN SURROUNDS & BASES MODIFIED.

JOHN JOE SHAFFNER STEWART PRODUCTION DESIGN		3
NFL DEMO ROOM		
1/4" ELEVATIONS	JOE SARKO	
DESCRIPTION / CONTENTS	5.19.16	
NFL STUDIOS STAGE 2	SCALE 1/4"=1'-0"	
NFL	LINE	
9080 WONDERLAND PARK AVENUE LA, CA 90046 323-650-6939 FAX 323-650-4807		




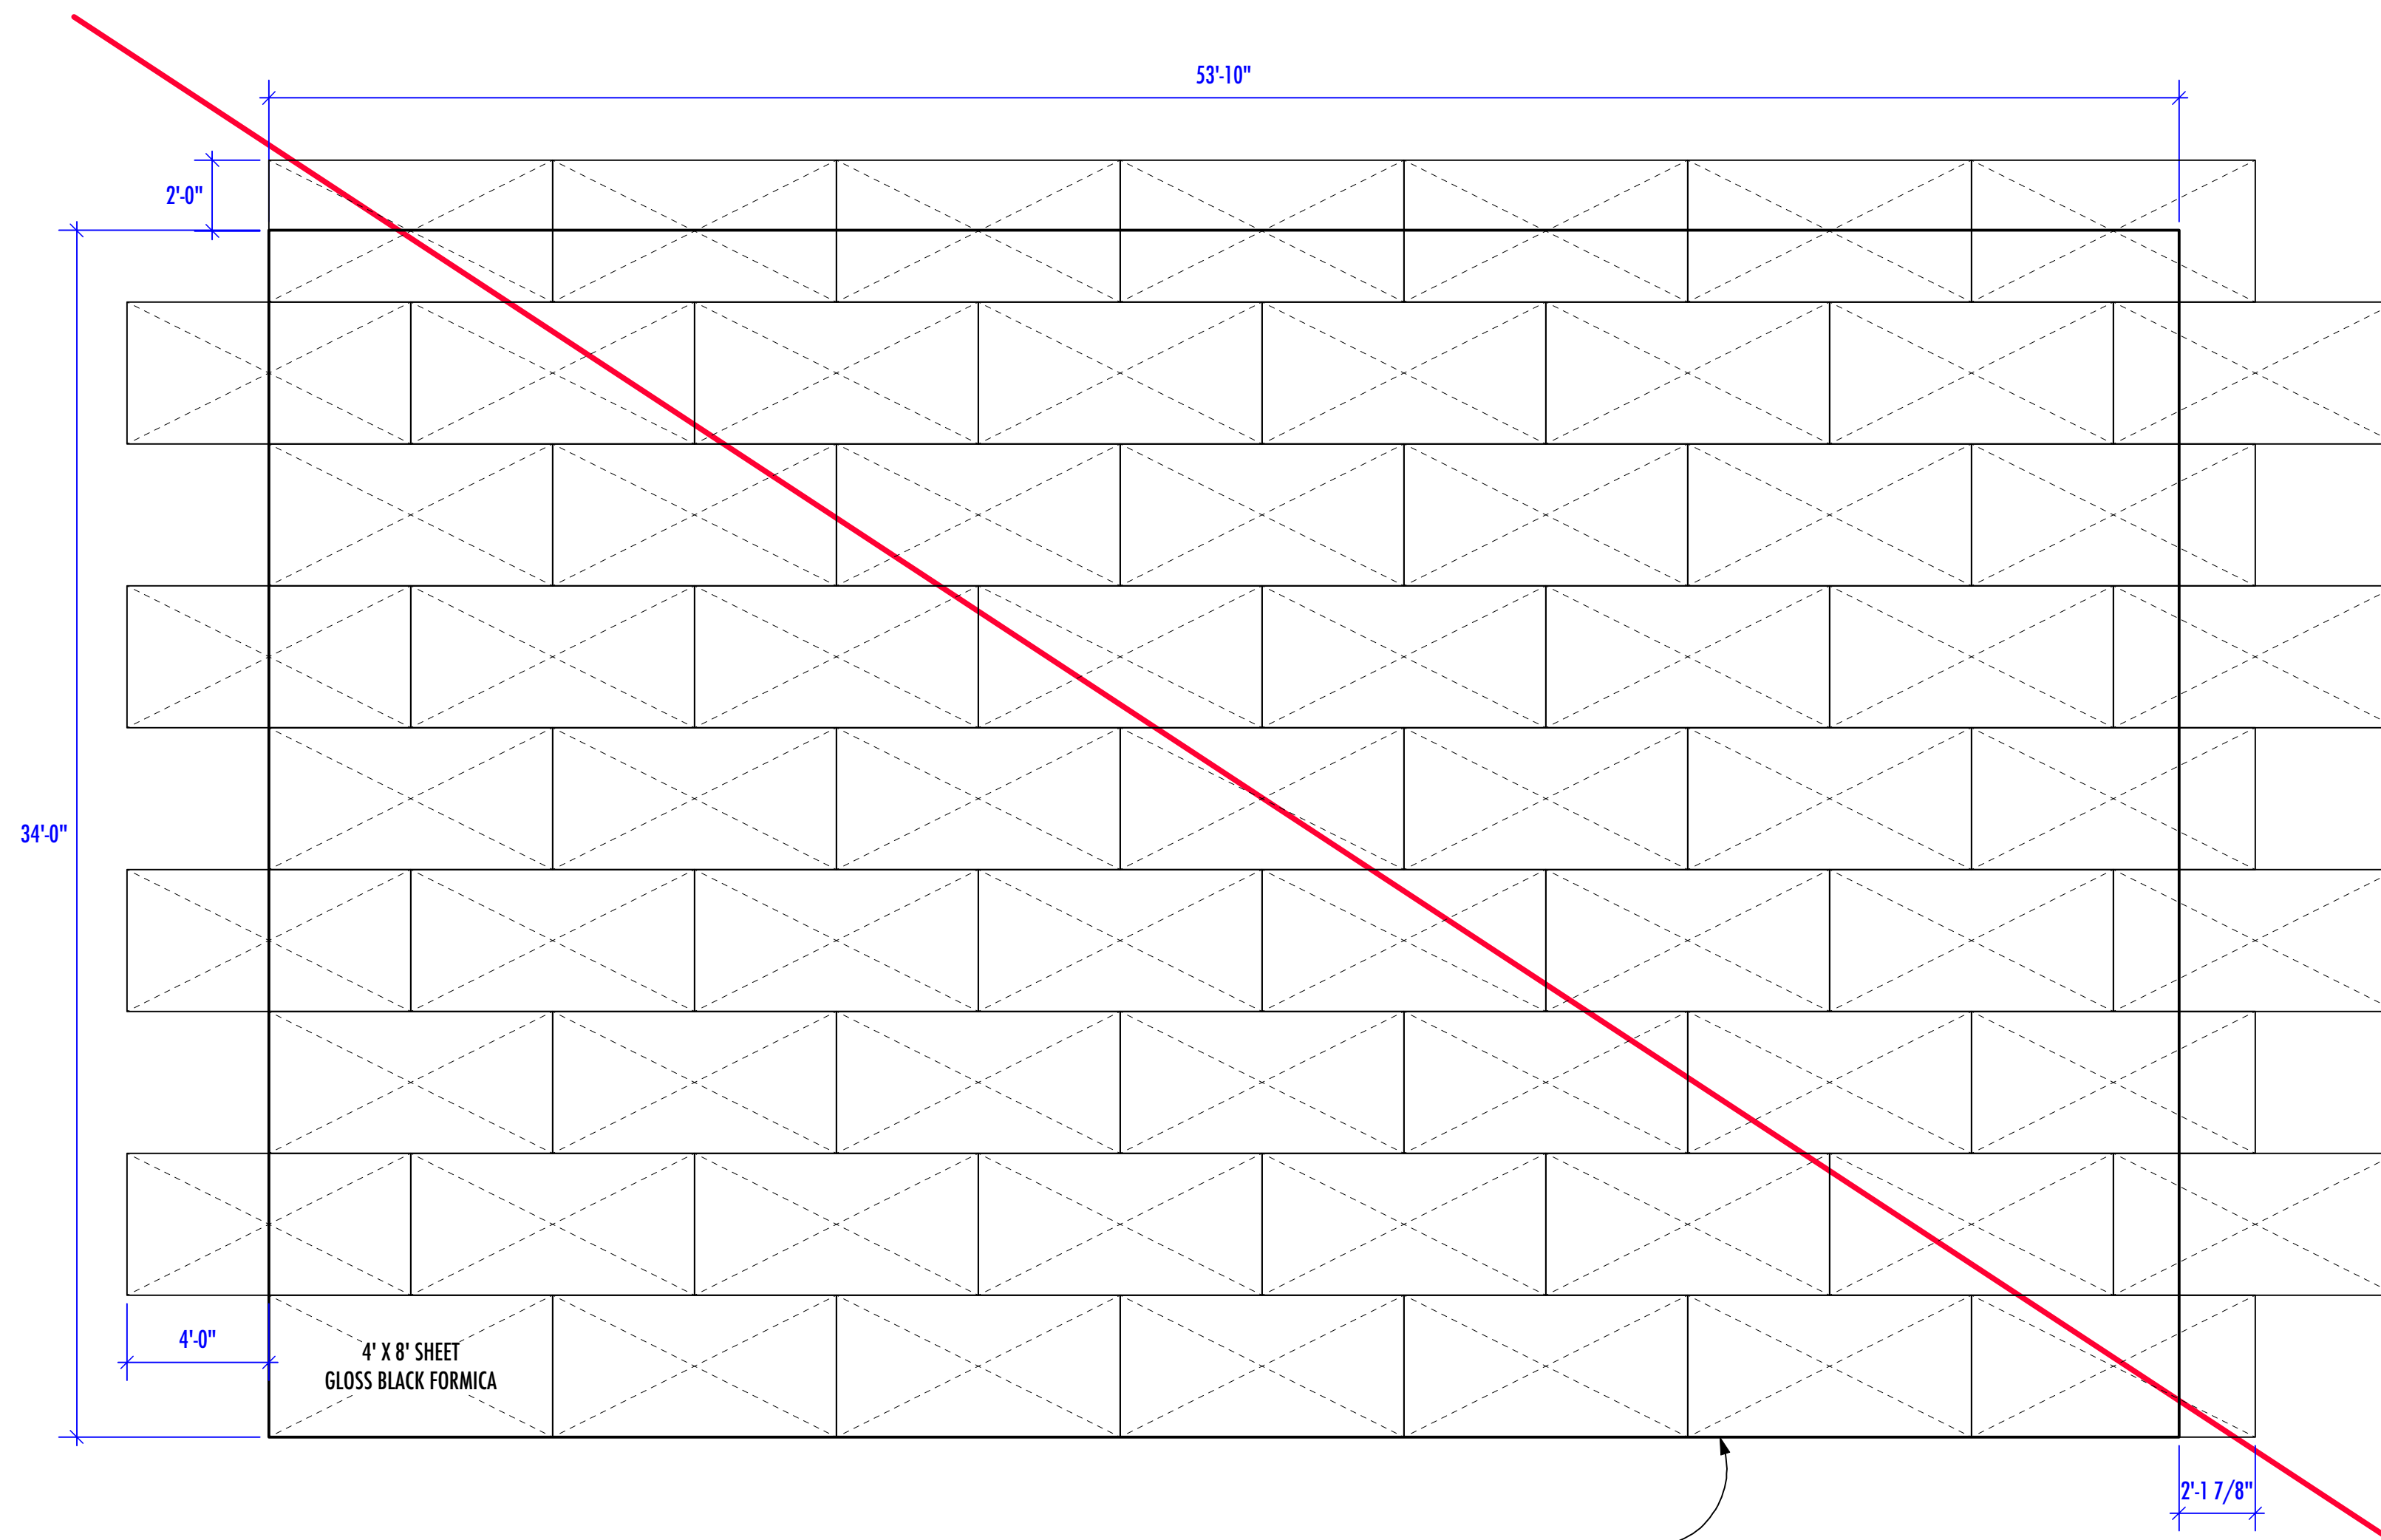

"DECK LAYOUT"-PLAN VIEW
Scale: 1/4" = 1'-0"

(67) 4'X 8' SHEETS OF GLOSS BLACK FORMICA

FLOORING LINE:
CUT FORMICA TO FLOORING LINE

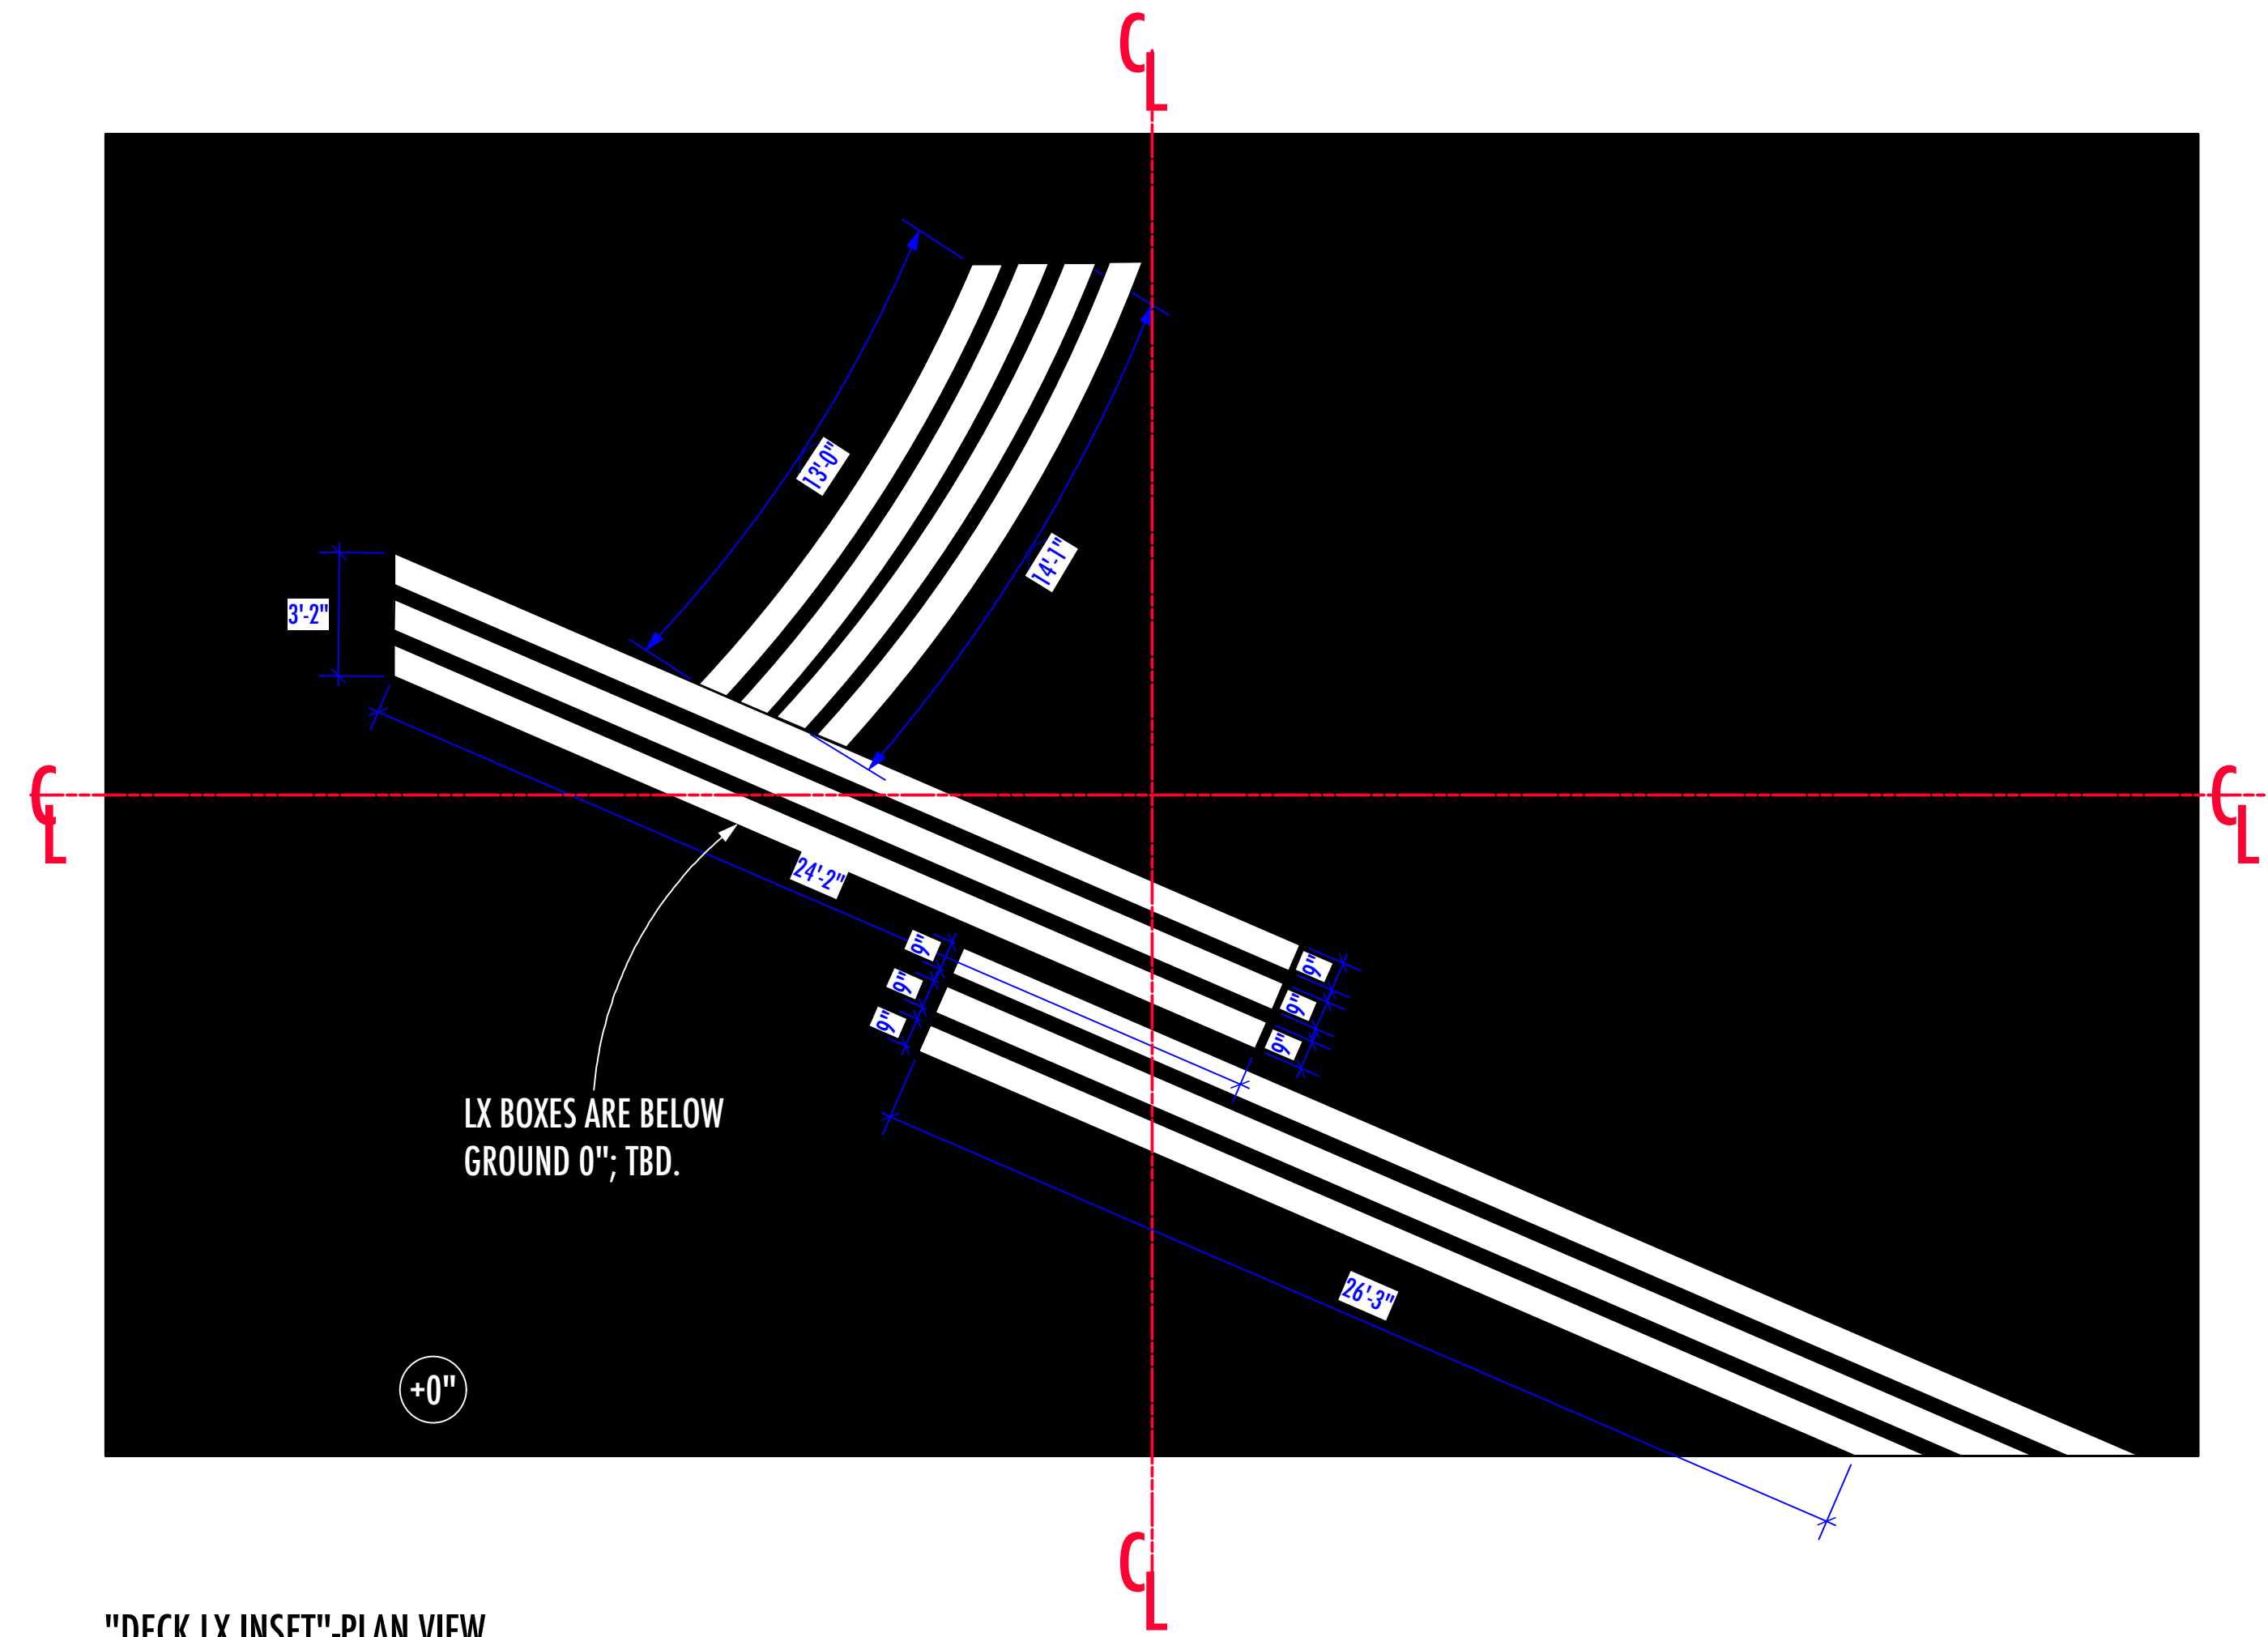

"DECK LX INSET"-PLAN VIEW
Scale: 1/4" = 1'-0"

NOTES:

- *RACING STRIPES ARE ALL 9" WIDE AND SPACED 4" APART.
- *RACING STRIPES ARE ALL LIGHT BOXES THAT ARE BUILT INTO THE DECK, BELOW GROUND (0")
- *LIGHTING TECHNOLOGY TO BE USED; TBD. PLEASE DISCUSS.
- *LIGHTING TECHNOLOGY SITS IN METAL CHANNEL AND IS COVERED WITH SIGN WHITE PLEXI; THICKNESS TBD.

**REVISED:
06/01/16**

- 05/24/16: *GLOSS BLACK FORMICA FLOOR CUT
* BRUSHED METAL BACKING REDUCED
- 5/26/16: *VARIOUS ELEVATIONS CHANGED
*PLATE 5: LATTICEWORK ADDED
- 06/01/16: *SCREEN SURROUNDS & BASES MODIFIED.


JOHN | JOE
SHAFFNER | STEWART
PRODUCTION DESIGN

4

NFL DEMO ROOM


1/4" ELEVATIONS	JOEY SARNO
DESCRIPTION / CONTENTS	5/19/16
NFL STUDIOS STAGE 2	SCALE 1/4"=1'-0"
NFL	LINE
9080 WONDERLAND PARK AVENUE LA, CA 90046 323-650-6939 FAX 323-650-4807	



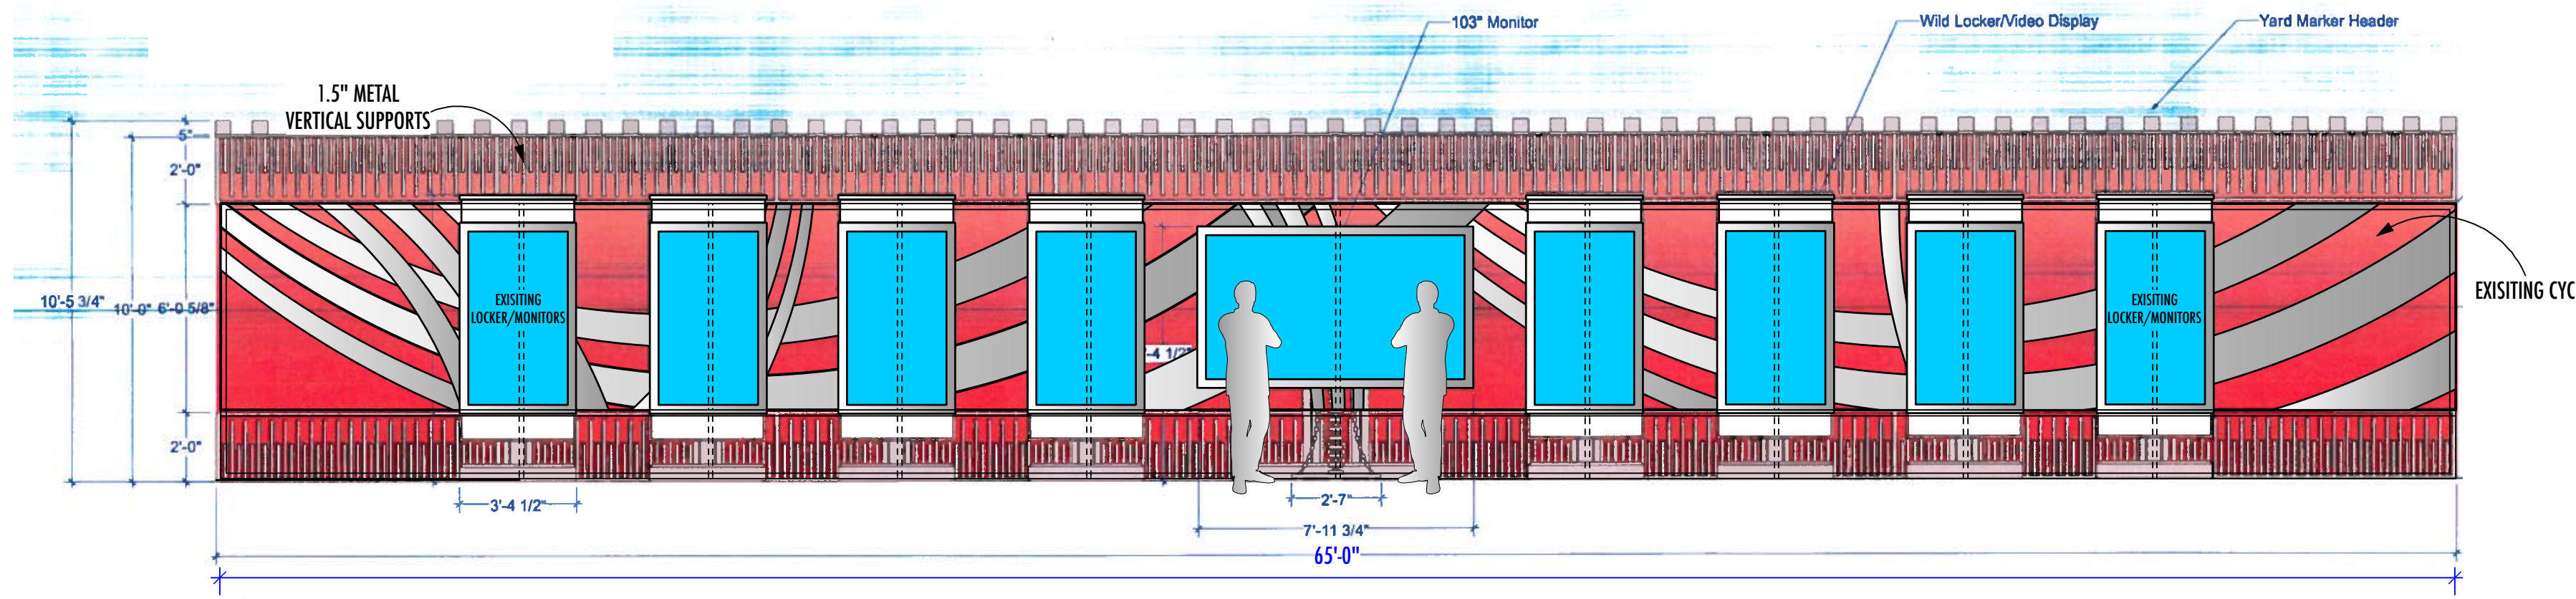


"COMPOSITE LATTICEWORK"-FLATTENED FRONT ELEVATION
Scale: 1/4" = 1'-0"


NOTE: CYC LATTICEWORK FRAME SITS ON A 10" DEEP METAL BASE;
WEIGHTED

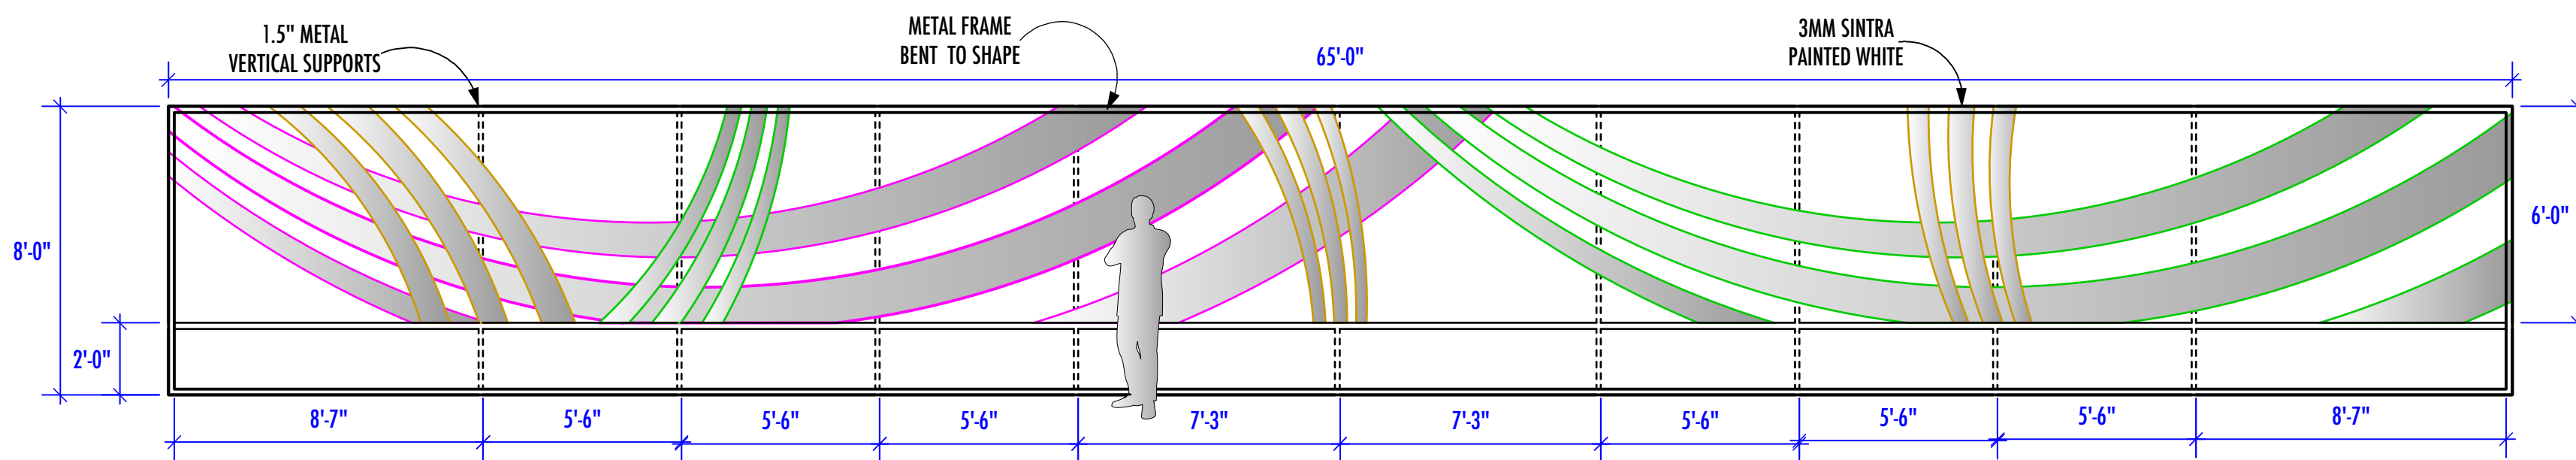


"COMPOSITE LATTICEWORK"-FLATTENED FRONT ELEVATION
Scale: 1/4" = 1'-0"

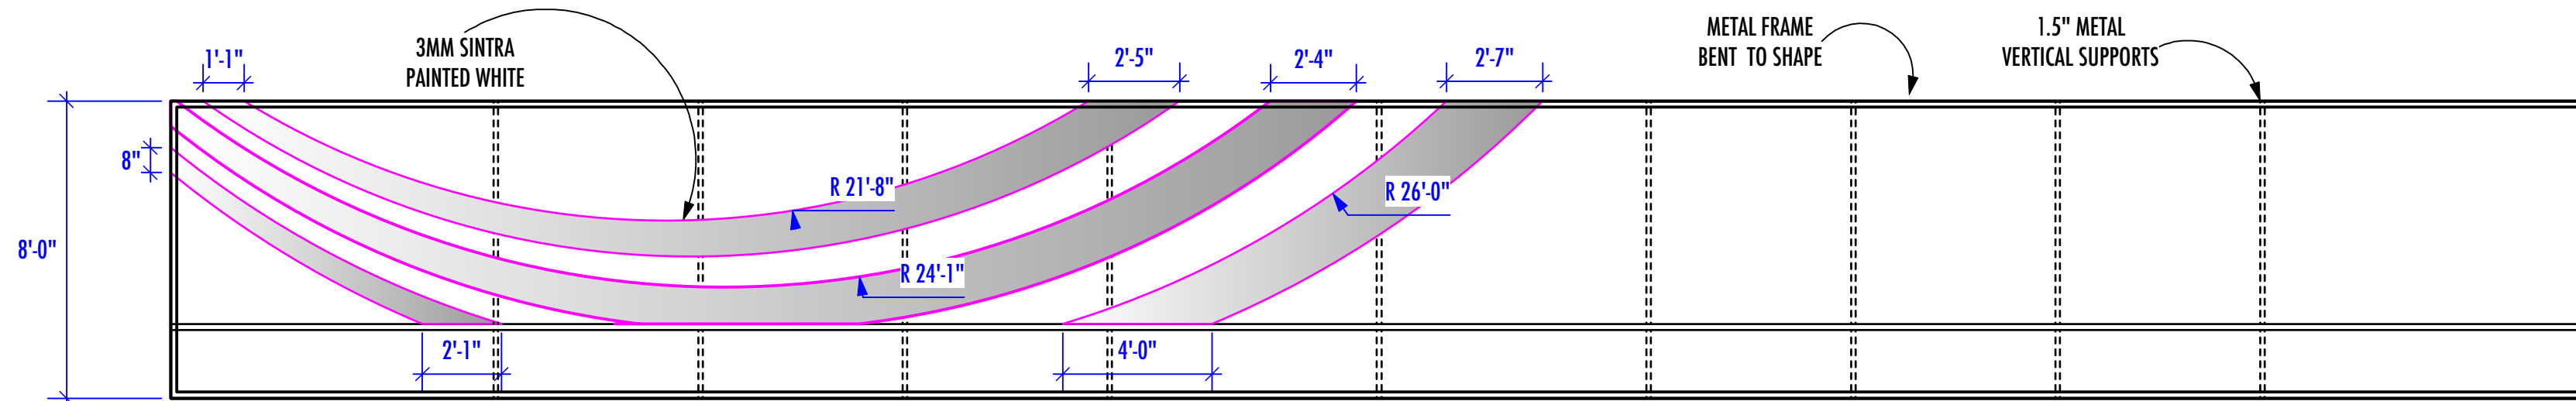


"LAYER 1"-FLATTENED FRONT ELEVATION
Scale: 1/4" = 1'-0"

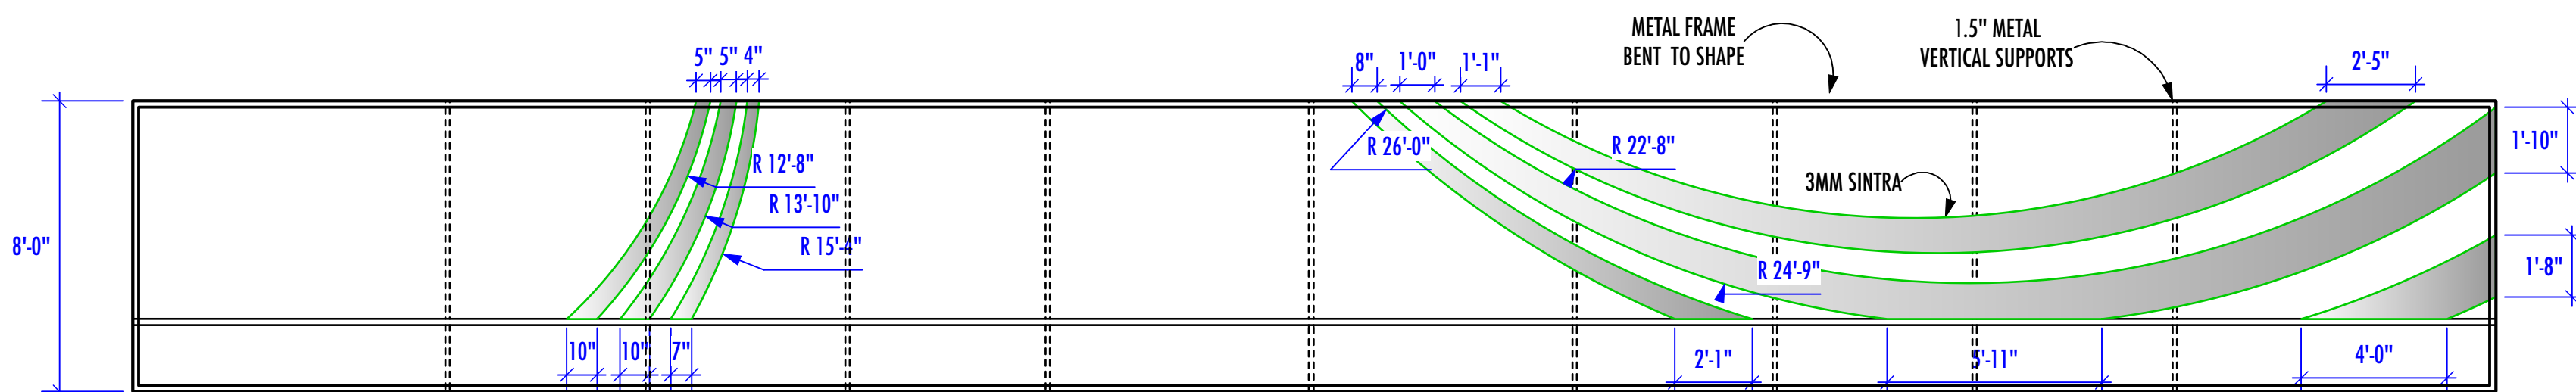

"LAYER 2"-FLATTENED FRONT ELEVATION
Scale: 1/4" = 1'-0"

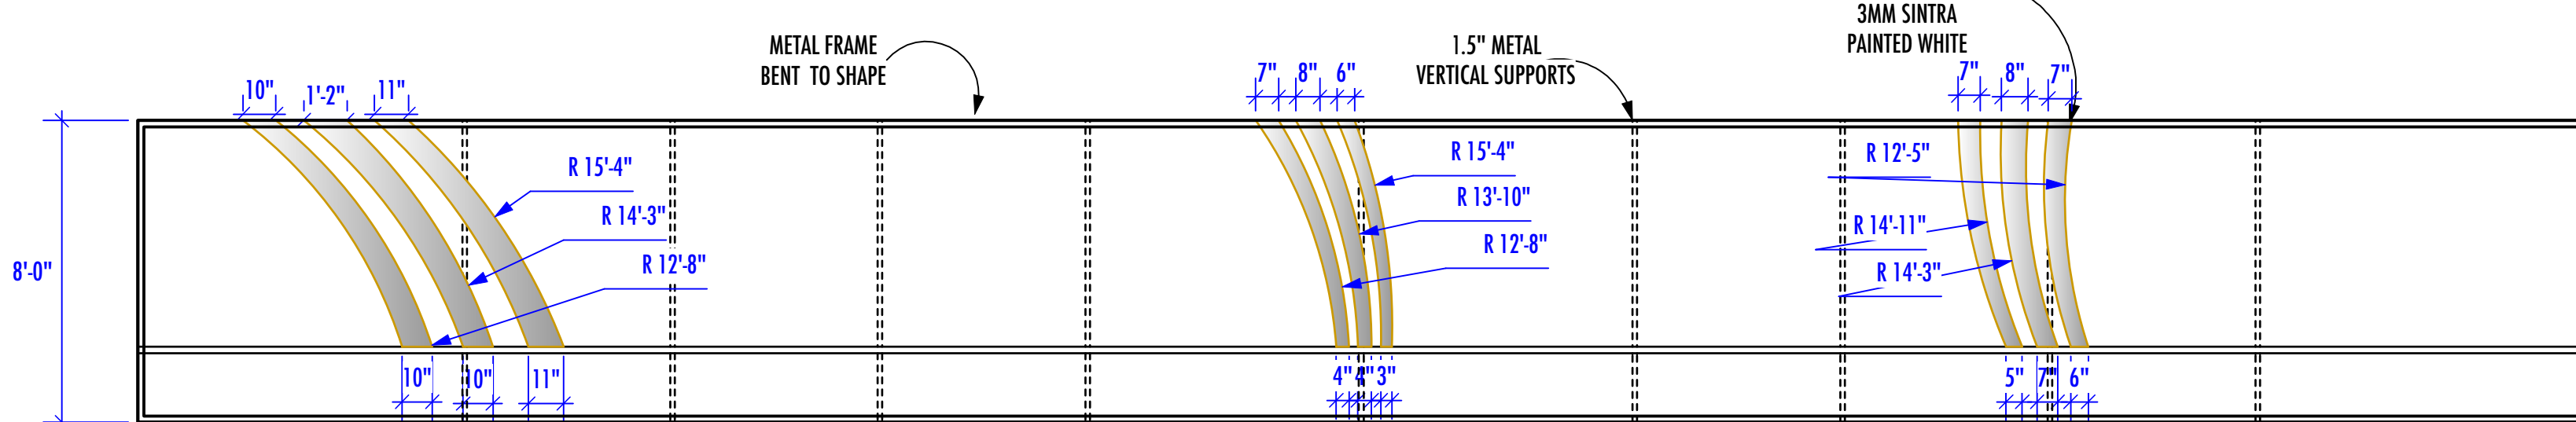

"LAYER #3"-FLATTENED FRONT ELEVATION
Scale: 1/4" = 1'-0"

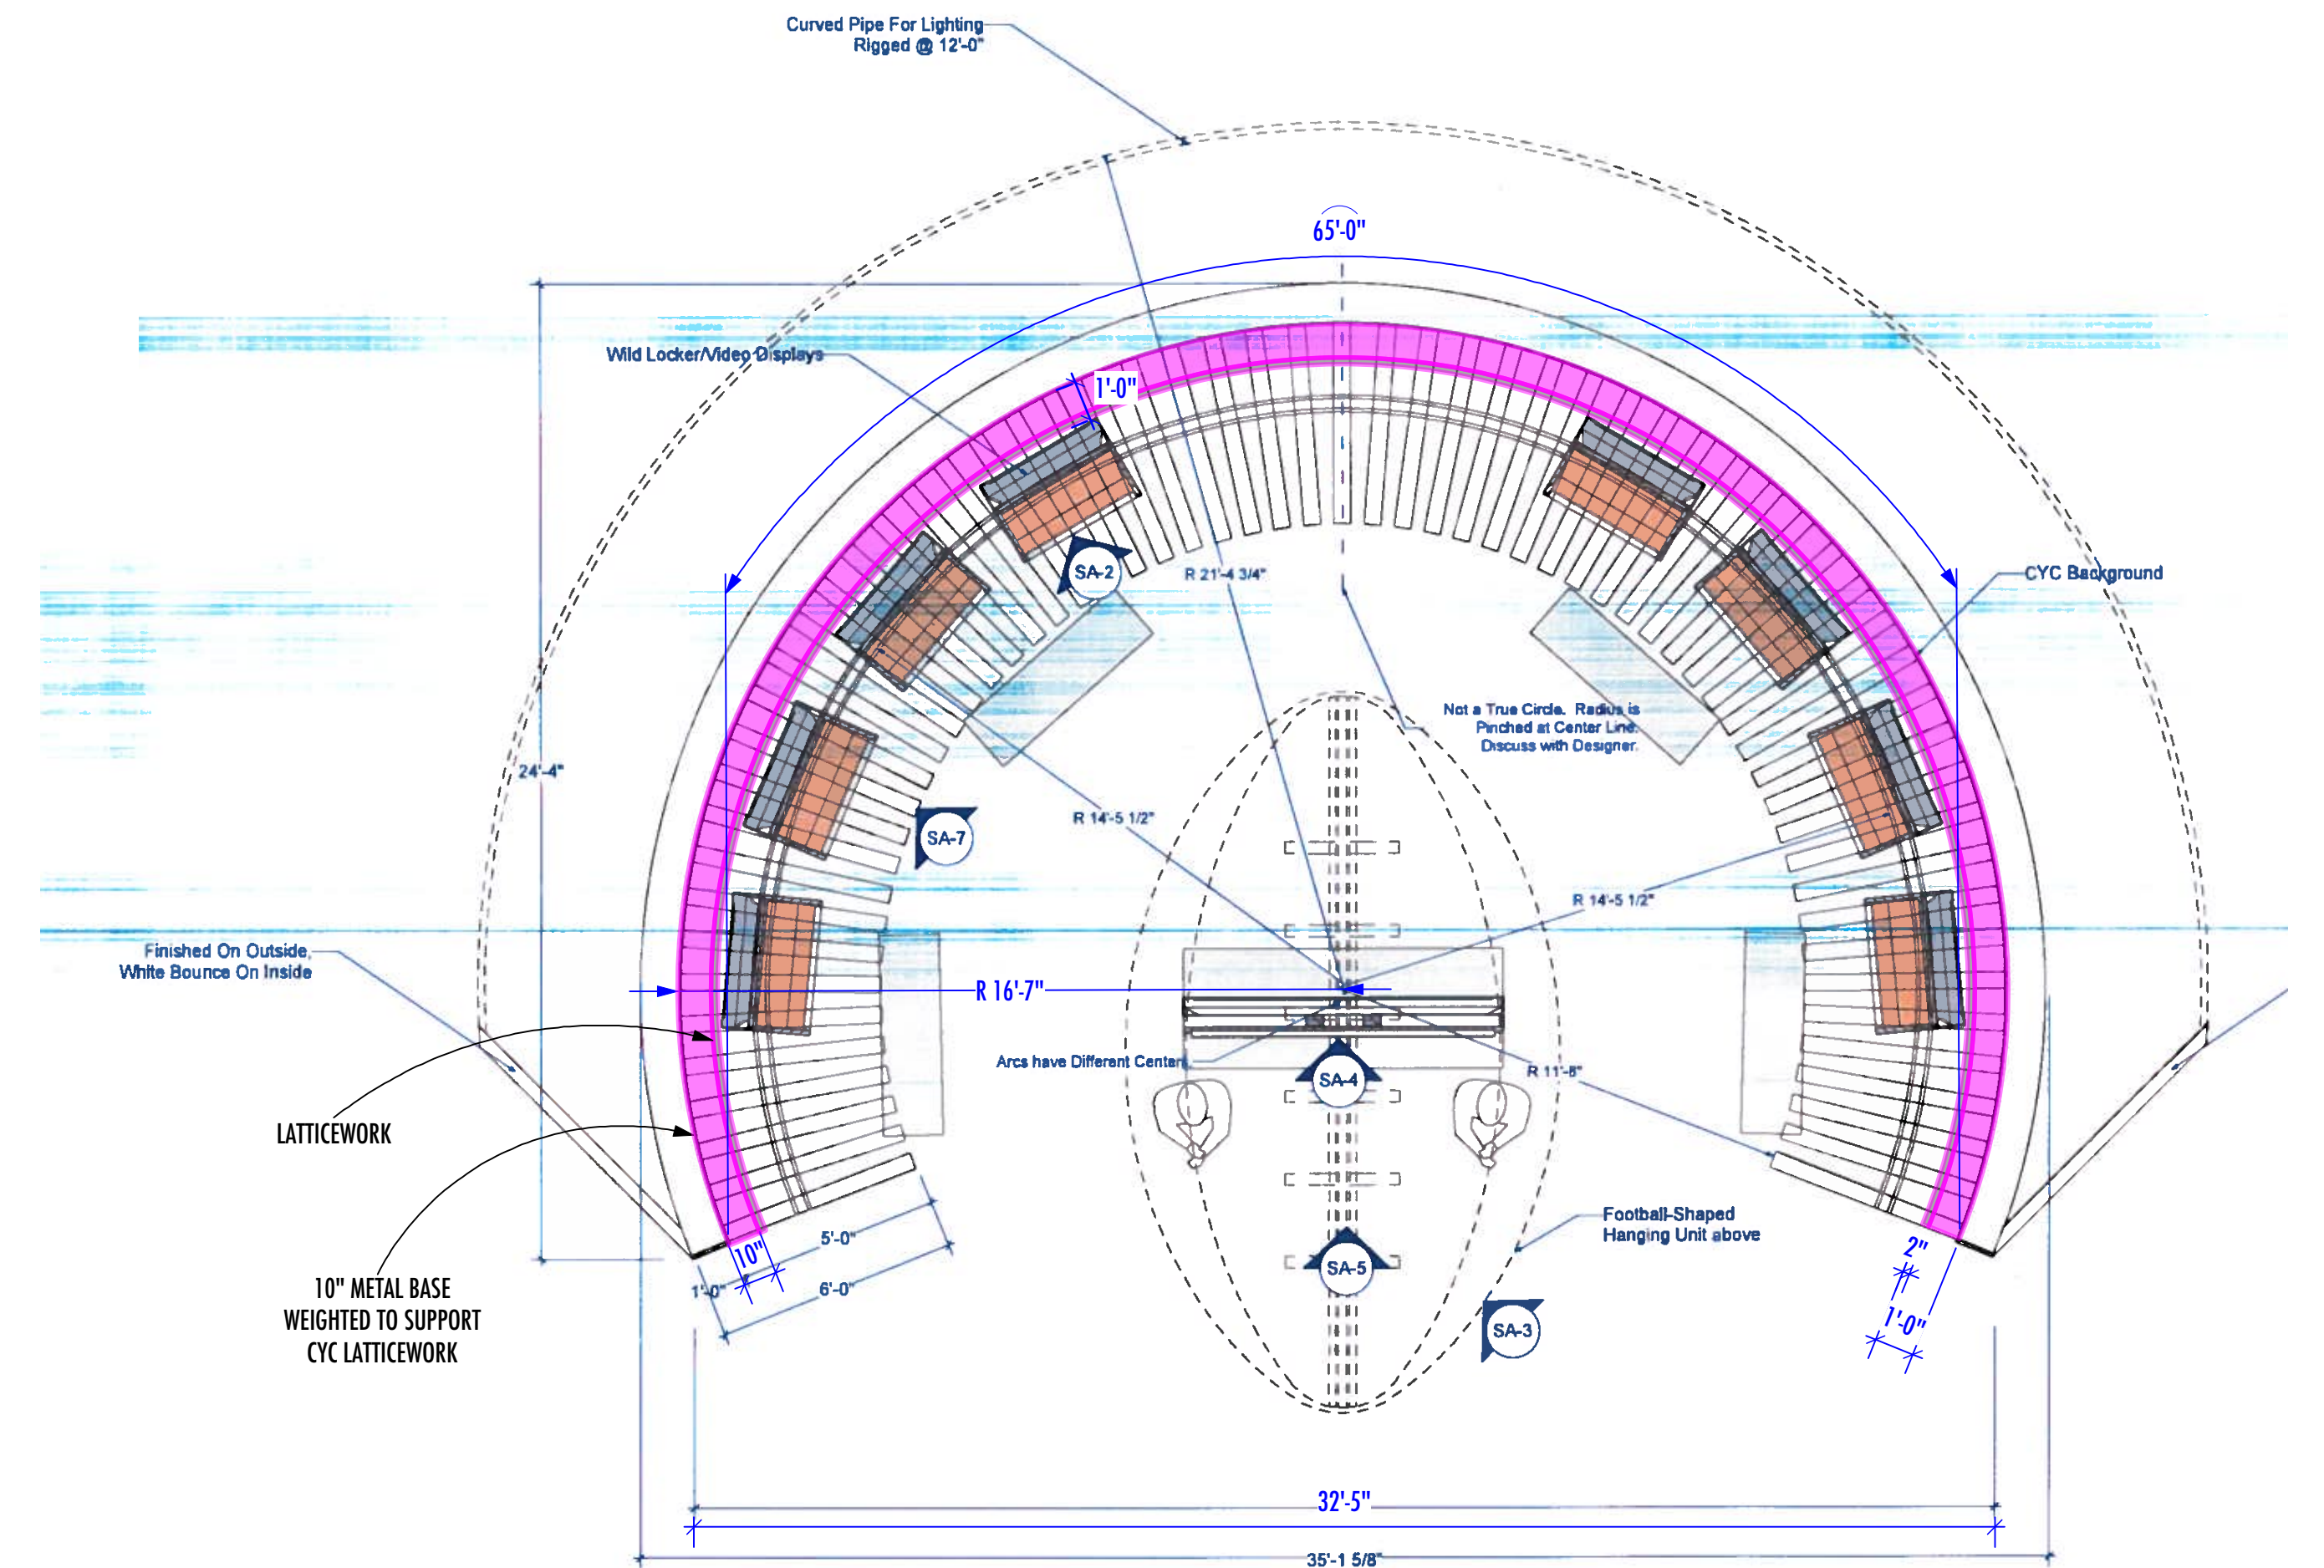

"EXISTING SWING SET"-PLAN VIEW
Scale: 1/4" = 1'-0"

REVISED:
06/01/16


- 05/24/16: * GLOSS BLACK FORMICA FLOOR CUT
- * BRUSHED METAL BACKING REDUCED
- 5/26/16: * VARIOUS ELEVATIONS CHANGED
- * PLATE 5: LATTICEWORK ADDED
- 06/01/16: * SCREEN SURROUNDS & BASES MODIFIED.

JOHN JOE SHAFFNER STEWART PRODUCTION DESIGN		5
NFL DEMO ROOM		
1/4" ELEVATIONS	JOEY SARNO	
DESCRIPTION / CONTENTS	5.26.16	
NFL STUDIOS STAGE 2	SCALE 1/4" = 1'-0"	
NFL	DATE	
9080 WONDERLAND PARK AVENUE LA, CA 90046 323-650-6939 FAX 323-650-4807		



NOTE: GRID HEIGHT: 23'-6"

FOR BUDGET ONLY

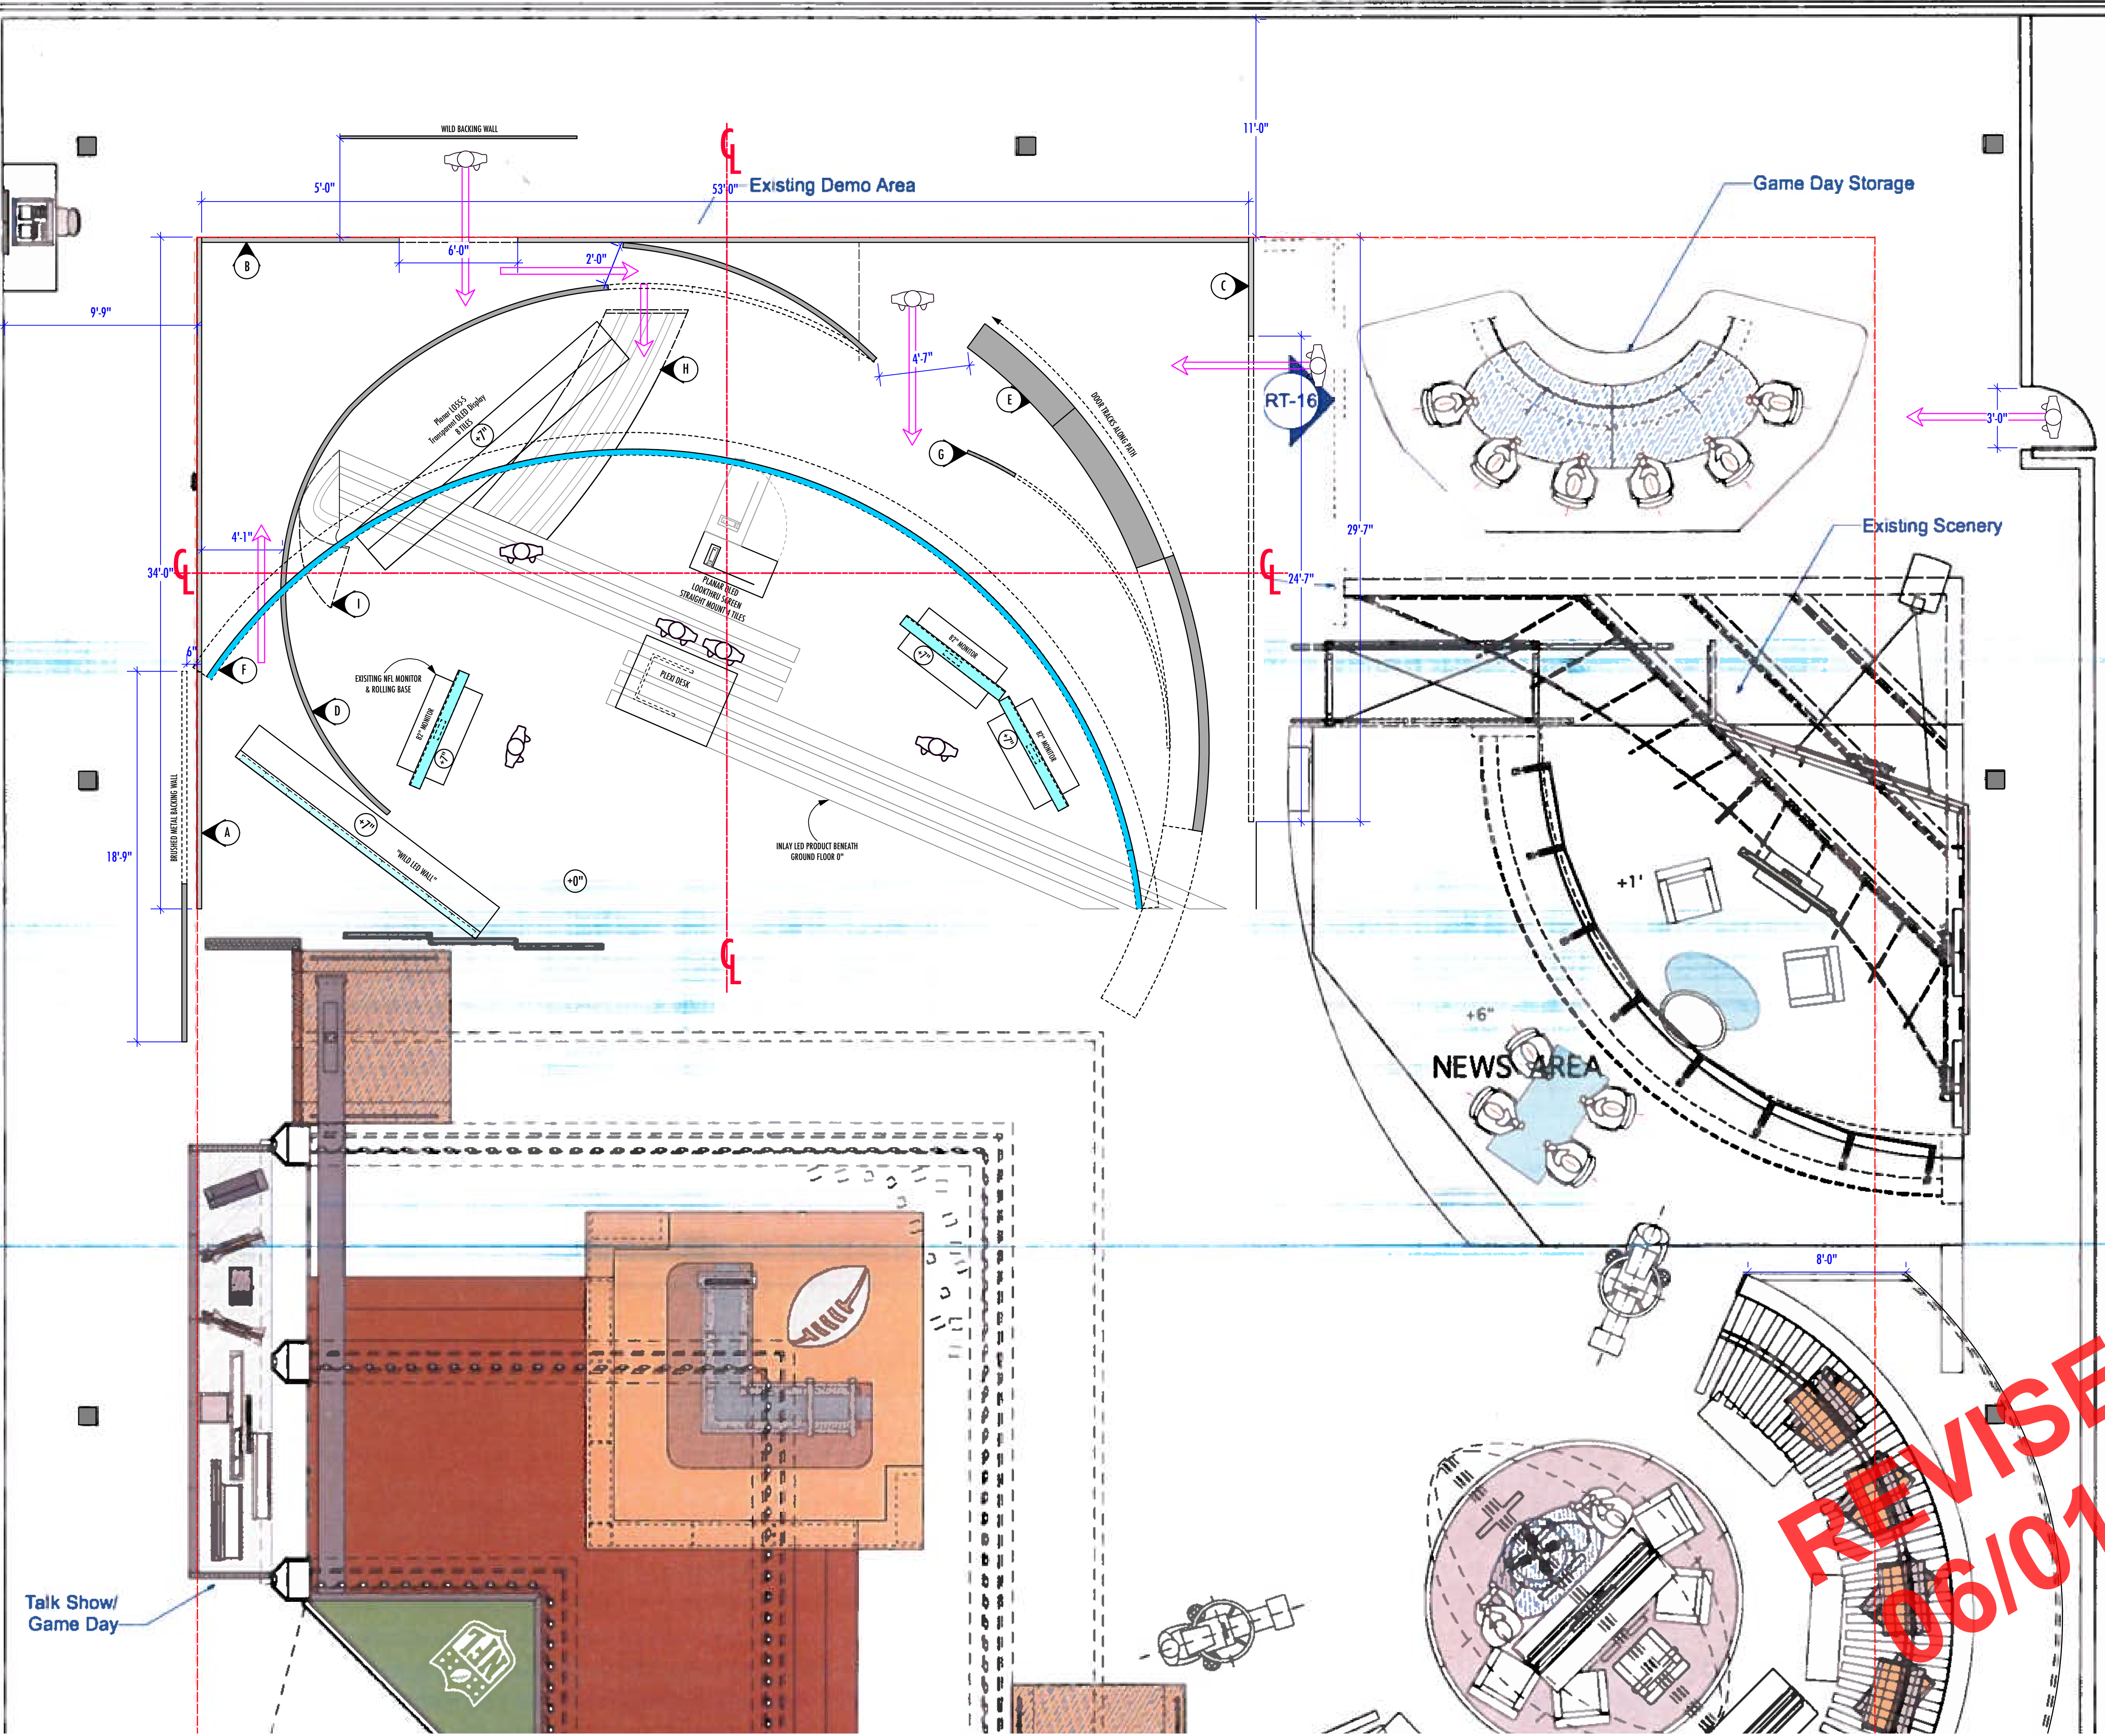

REVISED:
06/01/16

- 05/24/16: *GLOSS BLACK FORMICA FLOOR CUT
- *BRUSHED METAL BACKING REDUCED
- 5/26/16: *VARIOUS ELEVATIONS CHANGED
- *PLATE 5: LATTICEWORK ADDED
- 06/01/16: *SCREEN SURROUNDS & BASES MODIFIED.

JOHN JOE SHAFFNER STEWART PRODUCTION DESIGN		A
NFL DEMO ROOM		
1/4" GROUND PLAN	JOE SARNO	
DESCRIPTION / COMMENTS	5.19.16	
NFL STUDIOS STAGE 2	SCALE 1/4"=1'-0"	
NFL	LIVE	
9080 WONDERLAND PARK AVENUE LA, CA 90046 323-650-6939 FAX 323-650-4807		



Talk Show/
Game Day